

38-20-03-09-001 B

Approved For Transfe
No On-Lot Sewage

Date 5-17-19

Mat H
Zanesville - Muskingum Co,
Health Department

SITUATED IN:

State of Ohio, County of Muskingum, Township of Madison, and being
part of Quarter Township 3, Township 3, Range 7, United States Military
Lands.

Northwest Corner of Lot 2
of Charles Roberts Survey
(DR "D" Page 275)

BASIS OF BEARINGS

Bearings are based on the Ohio State Plane Coordinate System, NAD 83,
South Zone, Grid North, as per GPS observations.


Laura F. Wilbur
DR 1138-821

APPROVED
MUSKINGUM COUNTY
PLANNING COMMISSION DIRECTOR

5/22/19


Date

Fee Paid

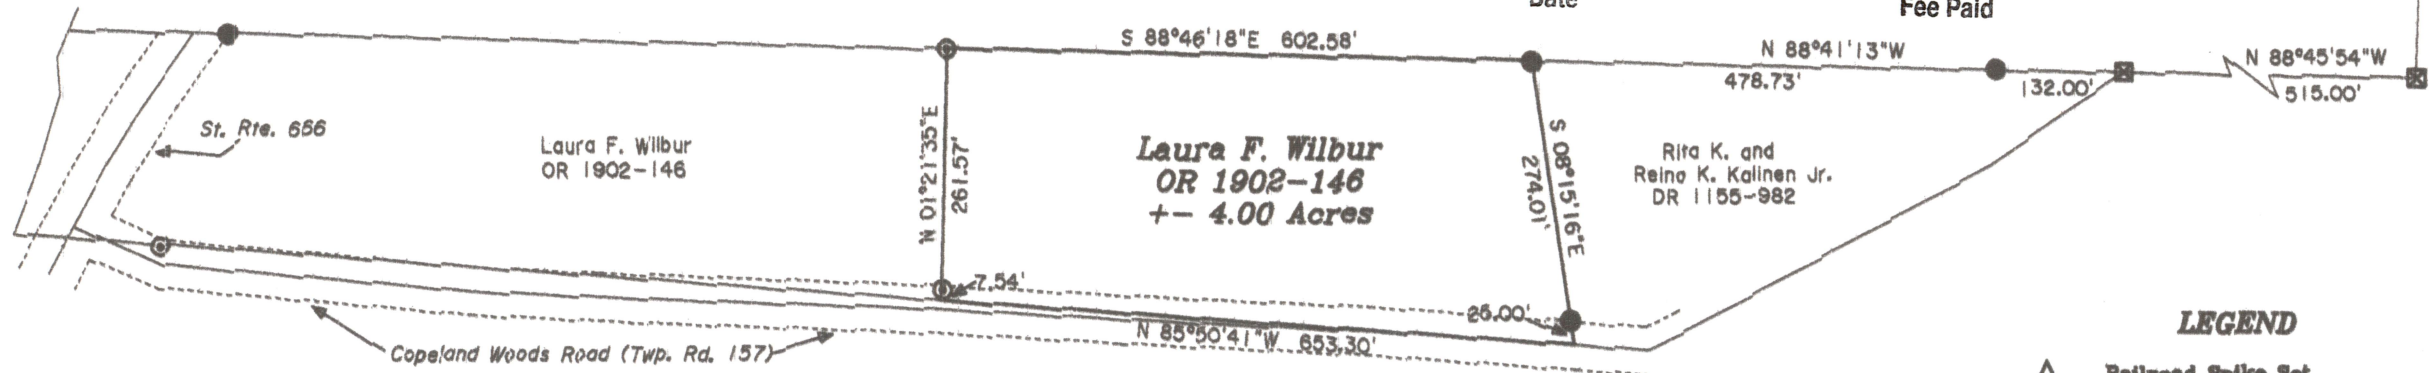

REFERENCES

All Deed
Records shown
on this plat,
and
Previous
Survey of
Tri-Valley
Wildlife Area

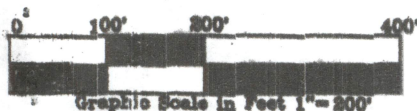

PARCEL NO.
Part of: 38-20-03-09-000 +/- 4.00 Acres

DESCRIPTION

APPROVED

By: *Jack D. Newcome*

Sachiko and Delbert
E. Lacy, Trustees
OR 2102-223

OFFICE COPY
Jack D. Newcome 4-2-19
NOT RECORDABLE
Date

Reg. Surveyor No. 7321



LEGEND

- △ Railroad Spike Set
- Iron Pin Found
- ⊞ Stone Found
- Axle Found
- Iron Pipe Found
- ▲ Railroad Spike Found
- ⊙ Iron Pin Set, 5/8" rebar
- ⊠ Monument Found

Newcome Surveying Company
6515 Ballard Road
Nashport, Ohio
740-452-5796