


38-80-02-39000 A

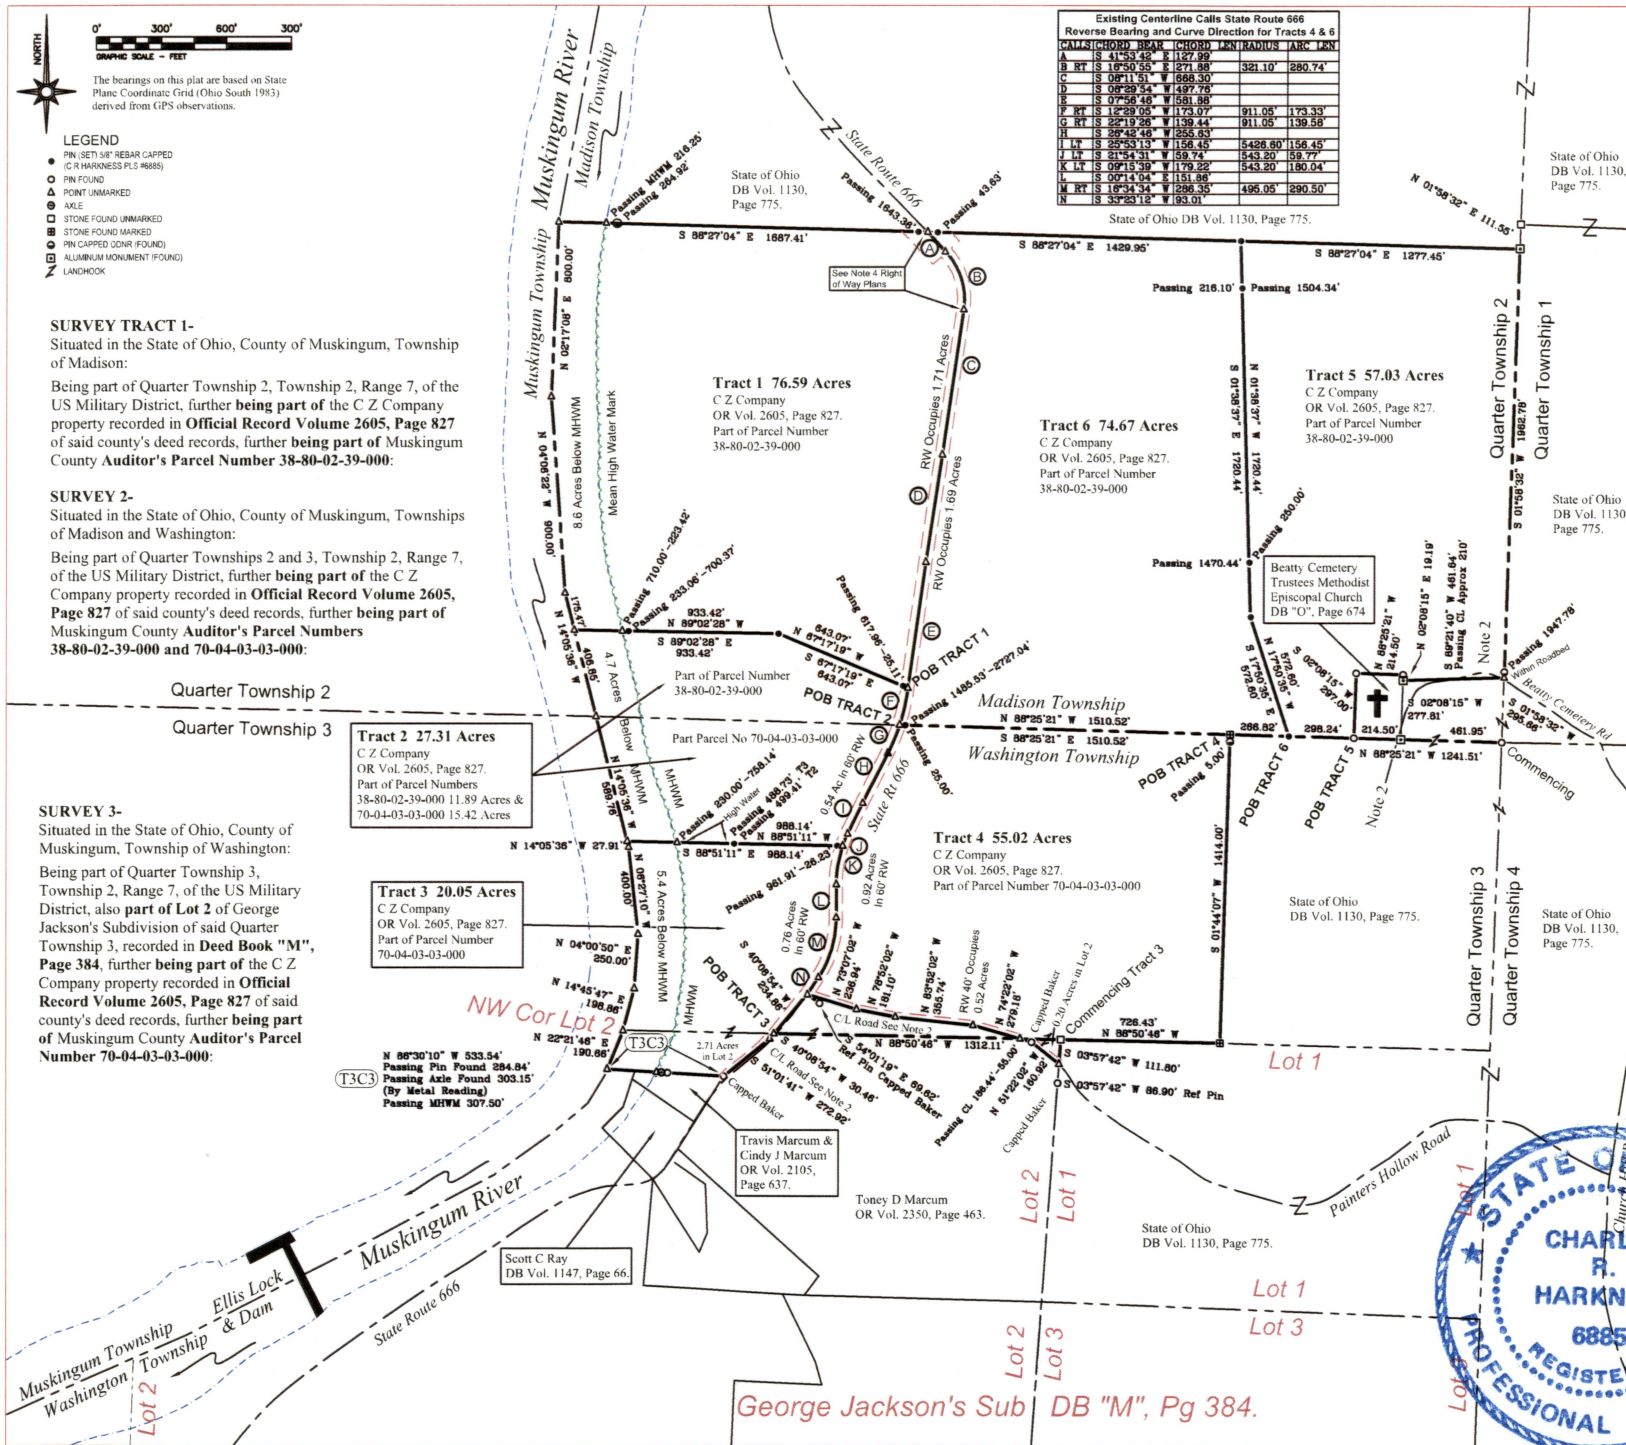


SURVEY 4-
Situated in the State of Ohio, County of Muskingum, Township of Washington:
Being part of Quarter Township 3, Township 2, Range 7, of the US Military District, also being **part of Lot 2** of George Jackson's Subdivision of said Quarter Township 3, recorded in **Deed Book "M", Page 384**, further being **part of** the C Z Company property recorded in **Official Record Volume 2605, Page 827** of said county's deed records, further being **part of** Muskingum County Auditor's Parcel Number **70-04-03-03-000**:

SURVEY TRACT 5-
Situated in the State of Ohio, County of Muskingum, Township of Madison:
Being part of Quarter Township 2, Township 2, Range 7, of the US Military District, further being **part of** the C Z Company property recorded in **Official Record Volume 2605, Page 827** of said county's deed records, further being **part of** Muskingum County Auditor's Parcel Number **38-80-02-39-000**:

SURVEY TRACT 6-
Situated in the State of Ohio, County of Muskingum, Township of Madison:
Being part of Quarter Township 2, Township 2, Range 7, of the US Military District, further being **part of** the C Z Company property recorded in **Official Record Volume 2605, Page 827** of said county's deed records, further being **part of** Muskingum County Auditor's Parcel Number **38-80-02-39-000**:

DESCRIPTION
APPROVED

By: *Charles R. Harkness*

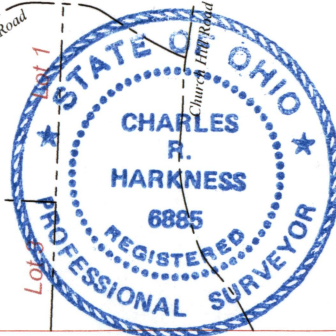

OFFICIAL
NOT RECORDED

SURVEY FOR: C Z COMPANY		HARKNESS SURVEYING & MAPPING, INC. 8205 OLD TOWN ROAD ROSELVILLE, OHIO 43777 PHONE/FAX (740) 849-0122	
SURVEYED: 7/1/19	DRAWN: 7/1/19	Jobi/2564	Plat #01