

- LEGEND**
- IRON PIN FOUND
 - △ CALCULATED POINT UNMARKED
 - IRON PIPE FOUND
 - STONE FOUND NO MARK
 - ▣ STONE FOUND MARKED
 - AXLE FOUND
 - ▲ CALCULATED SECTION CORNER WITH STATE PLAIN COORDINATES
 - ◆ ALUMINUM MONUMENT SET 2" BREAK OFF CAPPED ODNR SURVEY MARK
 - ⊕ CONTROL MONUMENT WITH STATE PLAIN COORDINATES
 - ⊙ LAID HOOK
 - ⊙ CONCRETE MONUMENT FOUND
 - PIN SET 3/4" REBAR 36" LONG CAPPED ODNR SURVEY BOUNDARY MARKER PLUS #6866
 - PIN SET (BY PREVIOUS SURVEY) 3/4" REBAR 36" LONG CAPPED ODNR SURVEY BOUNDARY MARKER PLUS #6865
 - IRON PIN SET 3/4" 36" LONG CAPPED SURVEY BOUNDARY MARKER PLUS #6865
 - MONUMENT FOUND OUT OF POSITION NOT USED
 - IRON PIN FOUND CAPPED GLAUS
 - IRON PIN FOUND CAPPED 6865
 - IRON PIN FOUND CAPPED EASTHAM
 - IRON PIN FOUND CAPPED JAMES
 - IRON PIN FOUND CAPPED LAIN
 - IRON PIN FOUND CAPPED ENGLAND
 - COTTON GIN SPIKE SET
 - ▲ WOOD FENCE POST
 - ▲ RAILROAD SPIKE FOUND
 - IRON PIN FOUND CAPPED CWO
 - SURVEY NAIL
 - FENCE LINE

Situated in the State of Ohio, County of Muskingum, Township of Meigs
 Being part of Section 18, Township 12, Range 11, of the Congress Lands East of the Scioto River, further being part of the Ohio Franklin Realty, LLC property, recorded in Official Record Volume 2594, Page 344 of said county's deed records, further being all of Muskingum County Auditor's Parcel Number 40-10-18-01-000.

SURVEYOR'S NOTES AND REFERENCES:
 Muskingum County Tax and GIS Maps and OGRIP Orthophotos of the area. All other resources are shown or listed.
 Note #1- Auditor's Parcel Numbers have been combined.
 Note #2- META Data, State Plane Coordinates Ohio South 1983, 2011
 Realization 2010.0 Epoch, GEOID12B, GRS1980, Grid to Ground Scale Factor
 For Section 18 - 1.00007379369544.
 Note #3- Township Road listed right of way is 40 feet and occupies a 1.58 Acres of the Surveyed portion of Section 18.


This plat was prepared by C.R. Harkness Surveying & Mapping Inc. in accordance with Chapter 4733-37 of the Administrative Code, and is intended to be used for the legal transfer of the property. The plat is not to be used for any other purpose.
OFFICE COPY
 Charles R. Harkness

NOT RECORDABLE


Member
HARKNESS SURVEYING & MAPPING, INC.
 8205 OLD TOWN ROAD
 ROSEVILLE, OHIO 43777
 PHONE/FAX (740) 849-0122

NSPS
 Since 2014

Survey Date: March 2022 Drawn: March 2022
 Job #2800 Area 3 Sheet # Meigs Section 18 ODNR

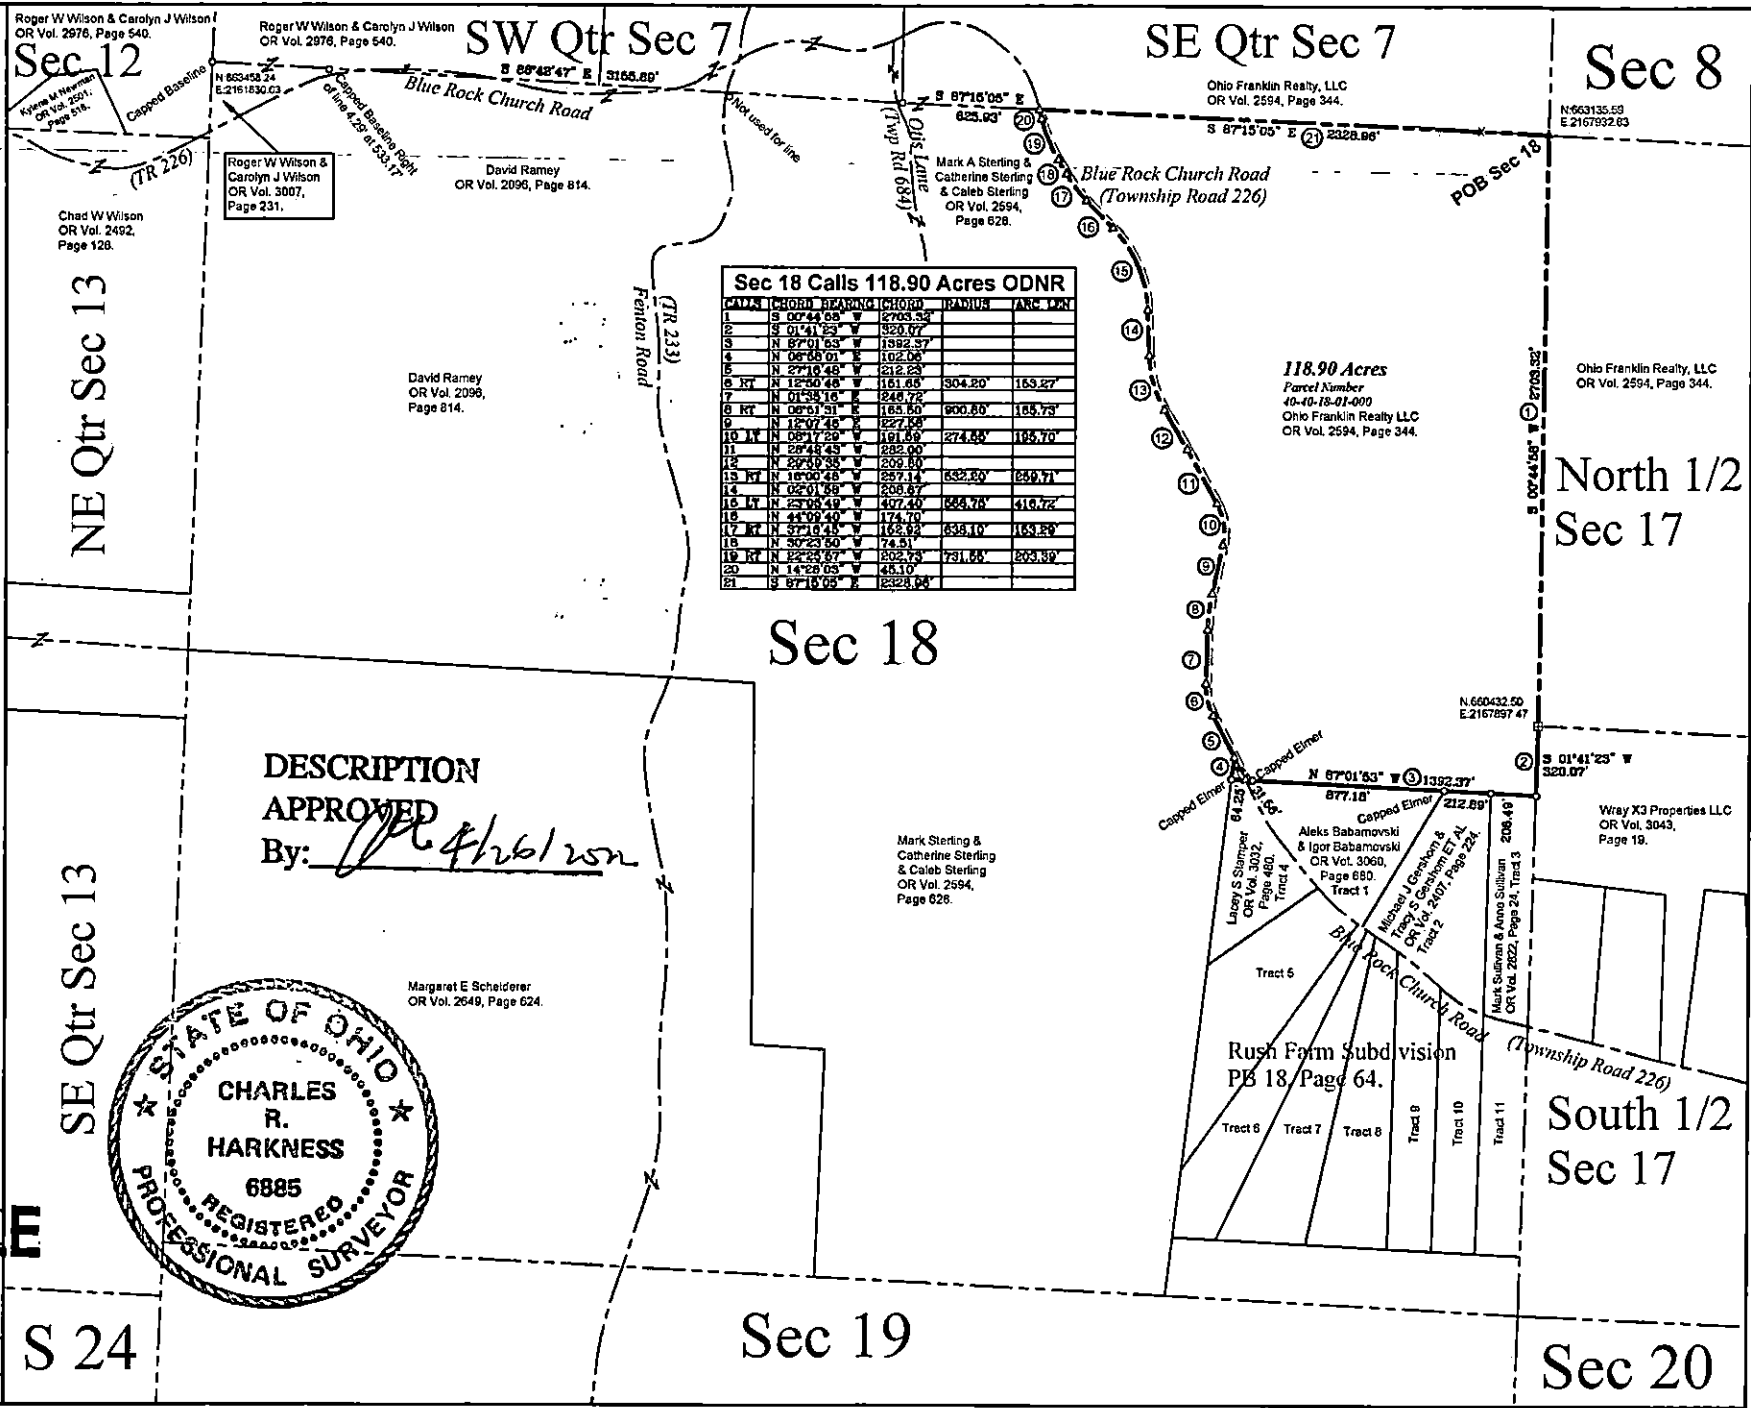

DESCRIPTION APPROVED
 By: *[Signature]*

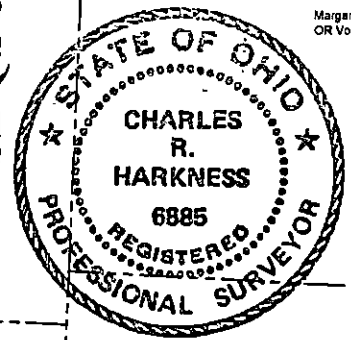

Margaret E Scheiderer
 OR Vol. 2649, Page 624.

Mark Sterling & Catherine Sterling
 OR Vol. 2594, Page 628.

Aleks Babamovski & Igor Babamovski
 OR Vol. 3060, Page 680, Tract 1

Michael J. Campbell & Tracy S. Campbell ET AL
 OR Vol. 2401, Page 224, Tract 2

Wray X3 Properties LLC
 OR Vol. 3043, Page 19.

Rush Farm Subdivision
 PB 18 / Page 64.

Tract 5, Tract 6, Tract 7, Tract 8, Tract 9, Tract 10, Tract 11