

Reduced copy, not to scale, Larger
copy available in the Muskingum
County Engineer's Map Dept.

By: A Z 31 Chow

SURVEYED FOR: Mossy Oak Properties/ Five Starr Farms LLC

REFERENCES:

Deeds as shown

Survey on file at Muskingum County Engineer's Office.

Basis of Bearing from Grid North, Ohio State Plane Coordinate System, South Zone, NAD 83.

7 Total
605 W 13

Gary Daniel Davis
Kristina Kay Vineyard Davis
O.R. Vol. 2208 Page 763
PPN 40-50-21-15-000


Gerald D. Gladieux
O.R. Vol. 2944 Page 650
PPN 40-50-21-14-001

The State of Ohio, Department
of Natural Resources
Division of Wildlife
O.R. Vol. 2935 Page 203
PPN 40-50-21-01-003

Pioneer Surveying & Services, LLC.
5434 Township Road 377
Millersburg, Ohio 44654
Phone: 330-231-0497
Email: caleb@pioneersurveyingandservices.com



PI  **NEER**
SURVEYING & SERVICES, LLC

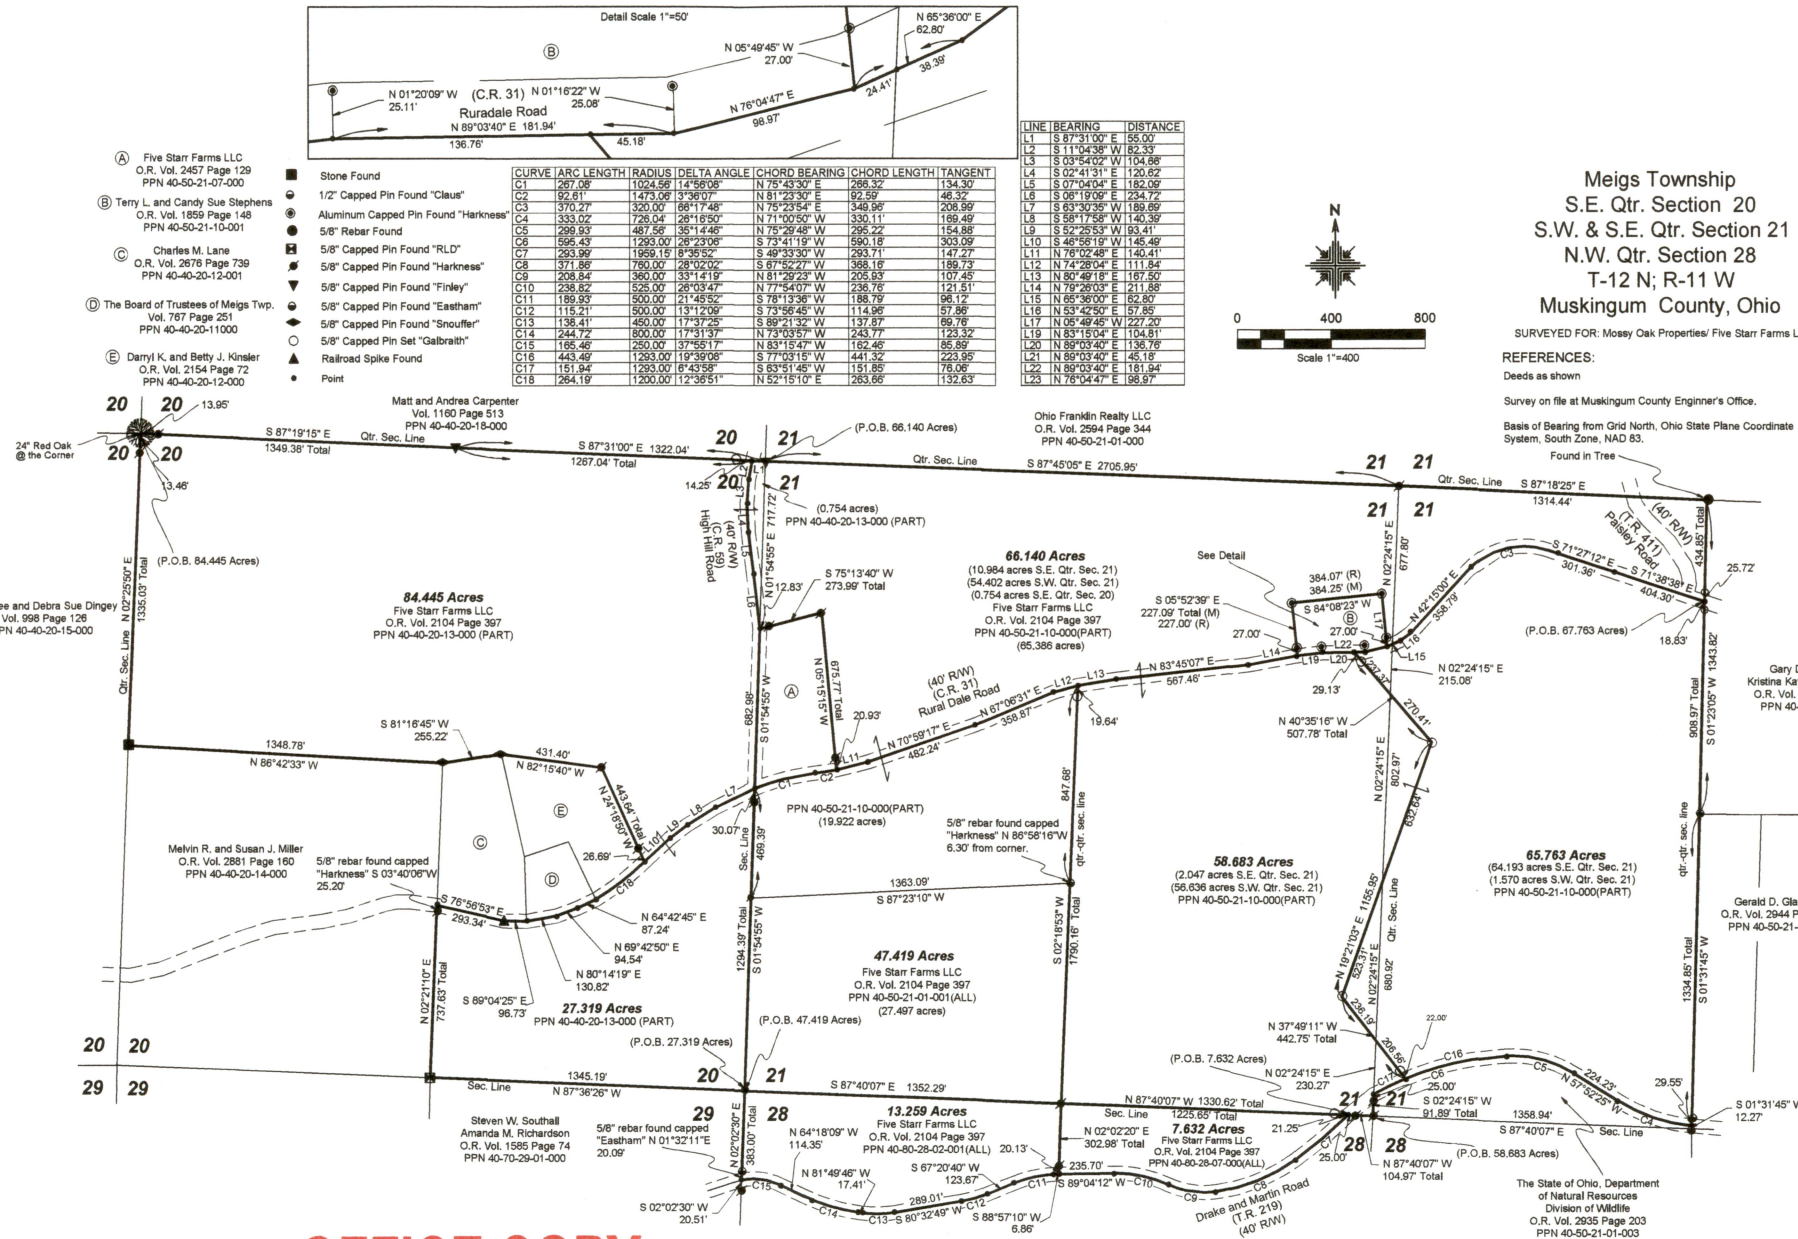

OFFICE COPY

I certify this survey to be correct to the best of my knowledge.

NOT RECORDABLE

Caletti Jerome Galarraga P.R. 8705

Caleb Jerome Galbraith P.S. 8703
Date: Feb 1, 2021
Job ID: 1421

The State of Ohio, Department
of Natural Resources
Division of Wildlife
O.R. Vol. 2935 Page 203
PPN 40-80-28-02-000

Fee Paid

Date 3/12