


ROAD VACATION PLAT FOR ROAD FORMERLY KNOWN AS TOWNSHIP ROAD 457, TOWNSHIP ROAD 23, AND TOWNSHIP ROAD 23A

STATE OF OHIO, MUSKINGUM COUNTY, MEIGS TOWNSHIP, PART OF SECTIONS 23, 25, 26, & 36 TOWNSHIP 12 NORTH, RANGE 11 WEST, CONGRESS LANDS EAST OF THE SCIOTO RIVER

ROAD TO BE VACATED INSIDE THE FOLLOWING PARCEL #S:

PART OF PARCEL NO.:	40-60-23-01-000	±1.90 ACRES
PART OF PARCEL NO.:	40-90-25-01-000	±1.60 ACRES
PART OF PARCEL NO.:	40-90-25-08-000	±2.54 ACRES
PART OF PARCEL NO.:	40-90-25-14-000	±0.09 ACRES
PART OF PARCEL NO.:	40-90-25-15-000	±0.09 ACRES
PART OF PARCEL NO.:	40-90-25-16-000	±0.32 ACRES
PART OF PARCEL NO.:	40-90-25-17-000	±0.93 ACRES
PART OF PARCEL NO.:	40-90-26-01-000	±1.54 ACRES
PART OF PARCEL NO.:	40-90-36-02-000	±1.98 ACRES
PART OF PARCEL NO.:	40-90-36-23-000	±1.16 ACRES
PART OF PARCEL NO.:	40-90-36-24-000	±0.77 ACRES
PART OF PARCEL NO.:	40-90-36-26-000	±1.08 ACRES
PART OF PARCEL NO.:	40-90-36-27-000	±0.77 ACRES
PART OF PARCEL NO.:	40-90-36-28-000	±0.45 ACRES
PART OF PARCEL NO.:	40-90-36-31-000	±1.60 ACRES
TOTAL		±16.82 ACRES

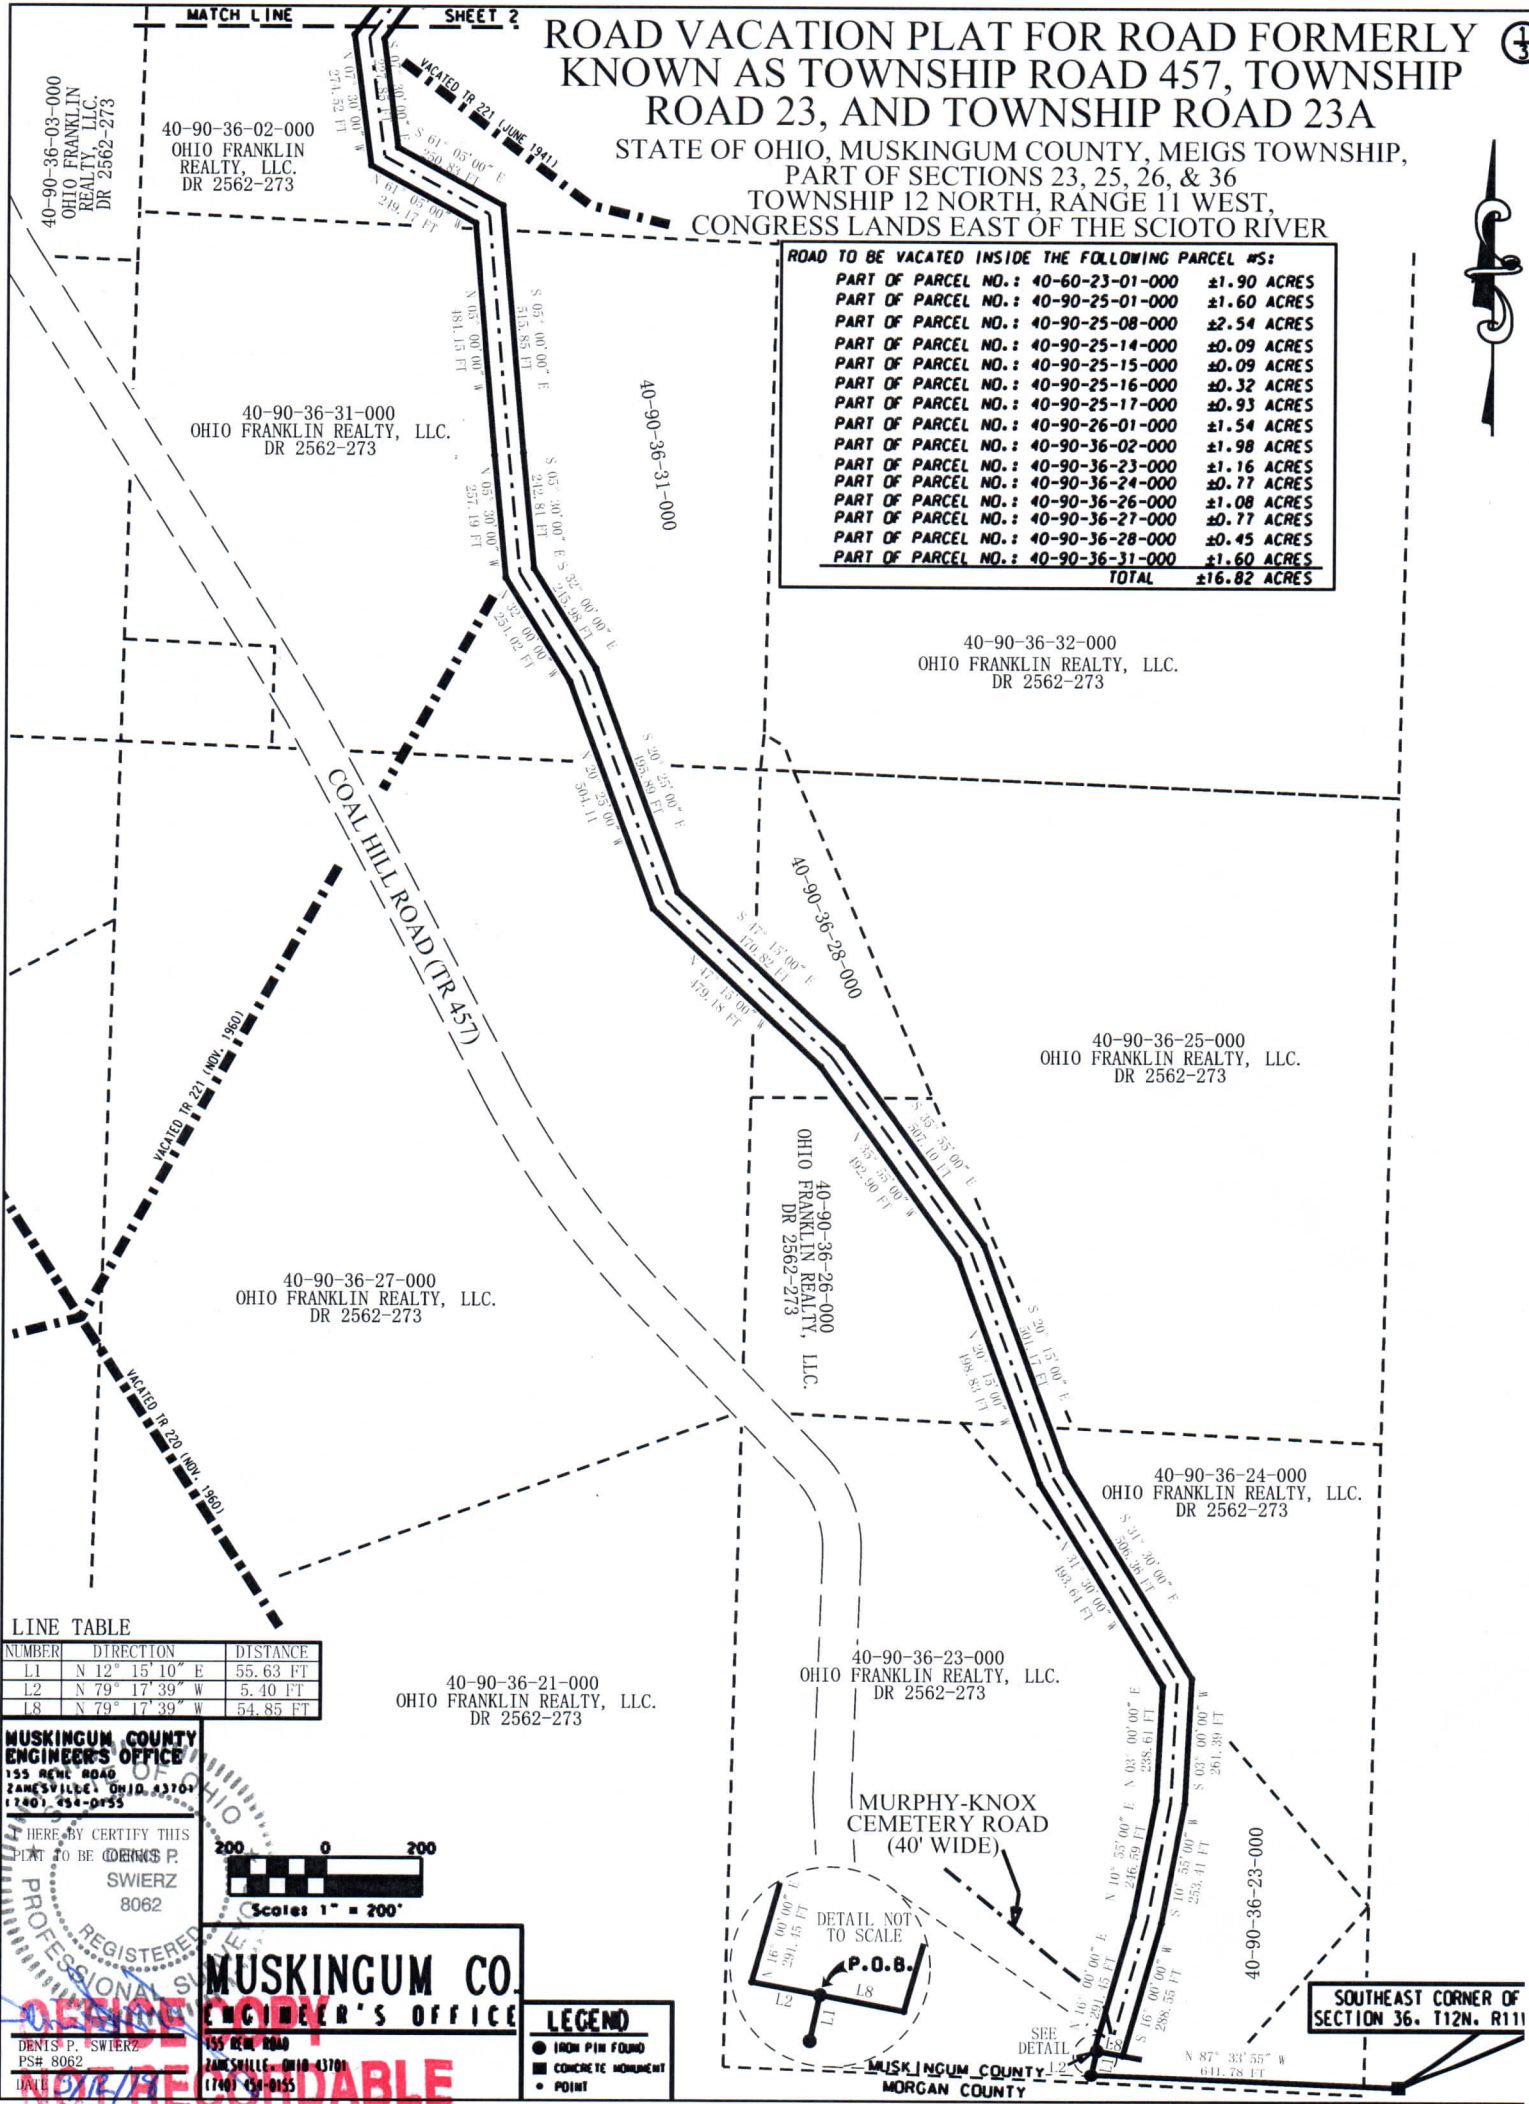

LINE TABLE

NUMBER	DIRECTION	DISTANCE
L1	N 12° 15' 10" E	55.63 FT
L2	N 79° 17' 39" W	5.40 FT
L8	N 79° 17' 39" W	54.85 FT

MUSKINGUM COUNTY ENGINEER'S OFFICE
155 WEST 80th
ZANESVILLE, OHIO 43704
(740) 454-0555


HEREBY CERTIFY THIS PLAT TO BE CORRECT
DENIS P. SWIERZ
8062

REGISTERED PROFESSIONAL SURVEYOR
OFFICE COPY
NOT RECORDEABLE



MUSKINGUM CO. ENGINEER'S OFFICE
155 WEST 80th
ZANESVILLE, OHIO 43704
(740) 454-0555

- LEGEND
- IRON PIN FOUND
 - CONCRETE MONUMENT
 - POINT

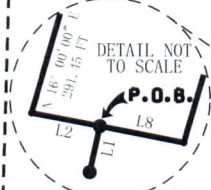

SOUTHEAST CORNER OF SECTION 36, T12N, R11E

DESCRIPTION APPROVED
By: *Al 3/16/2018*