


ROAD VACATION PLAT FOR ROAD FORMERLY
KNOWN AS TOWNSHIP ROAD 457, TOWNSHIP
ROAD 23, AND TOWNSHIP ROAD 23A

STATE OF OHIO, MUSKINGUM COUNTY, MEIGS TOWNSHIP,
PART OF SECTIONS 23, 25, 26, & 36
TOWNSHIP 12 NORTH, RANGE 11 WEST,
CONGRESS LANDS EAST OF THE SCIOTO RIVER

ROAD TO BE VACATED INSIDE THE FOLLOWING PARCEL NOS:

PART OF PARCEL NO.:	40-60-23-01-000	±1.90 ACRES
PART OF PARCEL NO.:	40-90-25-01-000	±1.60 ACRES
PART OF PARCEL NO.:	40-90-25-08-000	±2.54 ACRES
PART OF PARCEL NO.:	40-90-25-14-000	±0.09 ACRES
PART OF PARCEL NO.:	40-90-25-15-000	±0.09 ACRES
PART OF PARCEL NO.:	40-90-25-16-000	±0.32 ACRES
PART OF PARCEL NO.:	40-90-25-17-000	±0.93 ACRES
PART OF PARCEL NO.:	40-90-26-01-000	±1.54 ACRES
PART OF PARCEL NO.:	40-90-36-02-000	±1.98 ACRES
PART OF PARCEL NO.:	40-90-36-23-000	±1.16 ACRES
PART OF PARCEL NO.:	40-90-36-24-000	±0.77 ACRES
PART OF PARCEL NO.:	40-90-36-26-000	±1.08 ACRES
PART OF PARCEL NO.:	40-90-36-27-000	±0.77 ACRES
PART OF PARCEL NO.:	40-90-36-28-000	±0.45 ACRES
PART OF PARCEL NO.:	40-90-36-31-000	±1.60 ACRES
TOTAL		±16.82 ACRES

40-60-24-04-000
OHIO FRANKLIN REALTY, LLC.
DR 2562-273

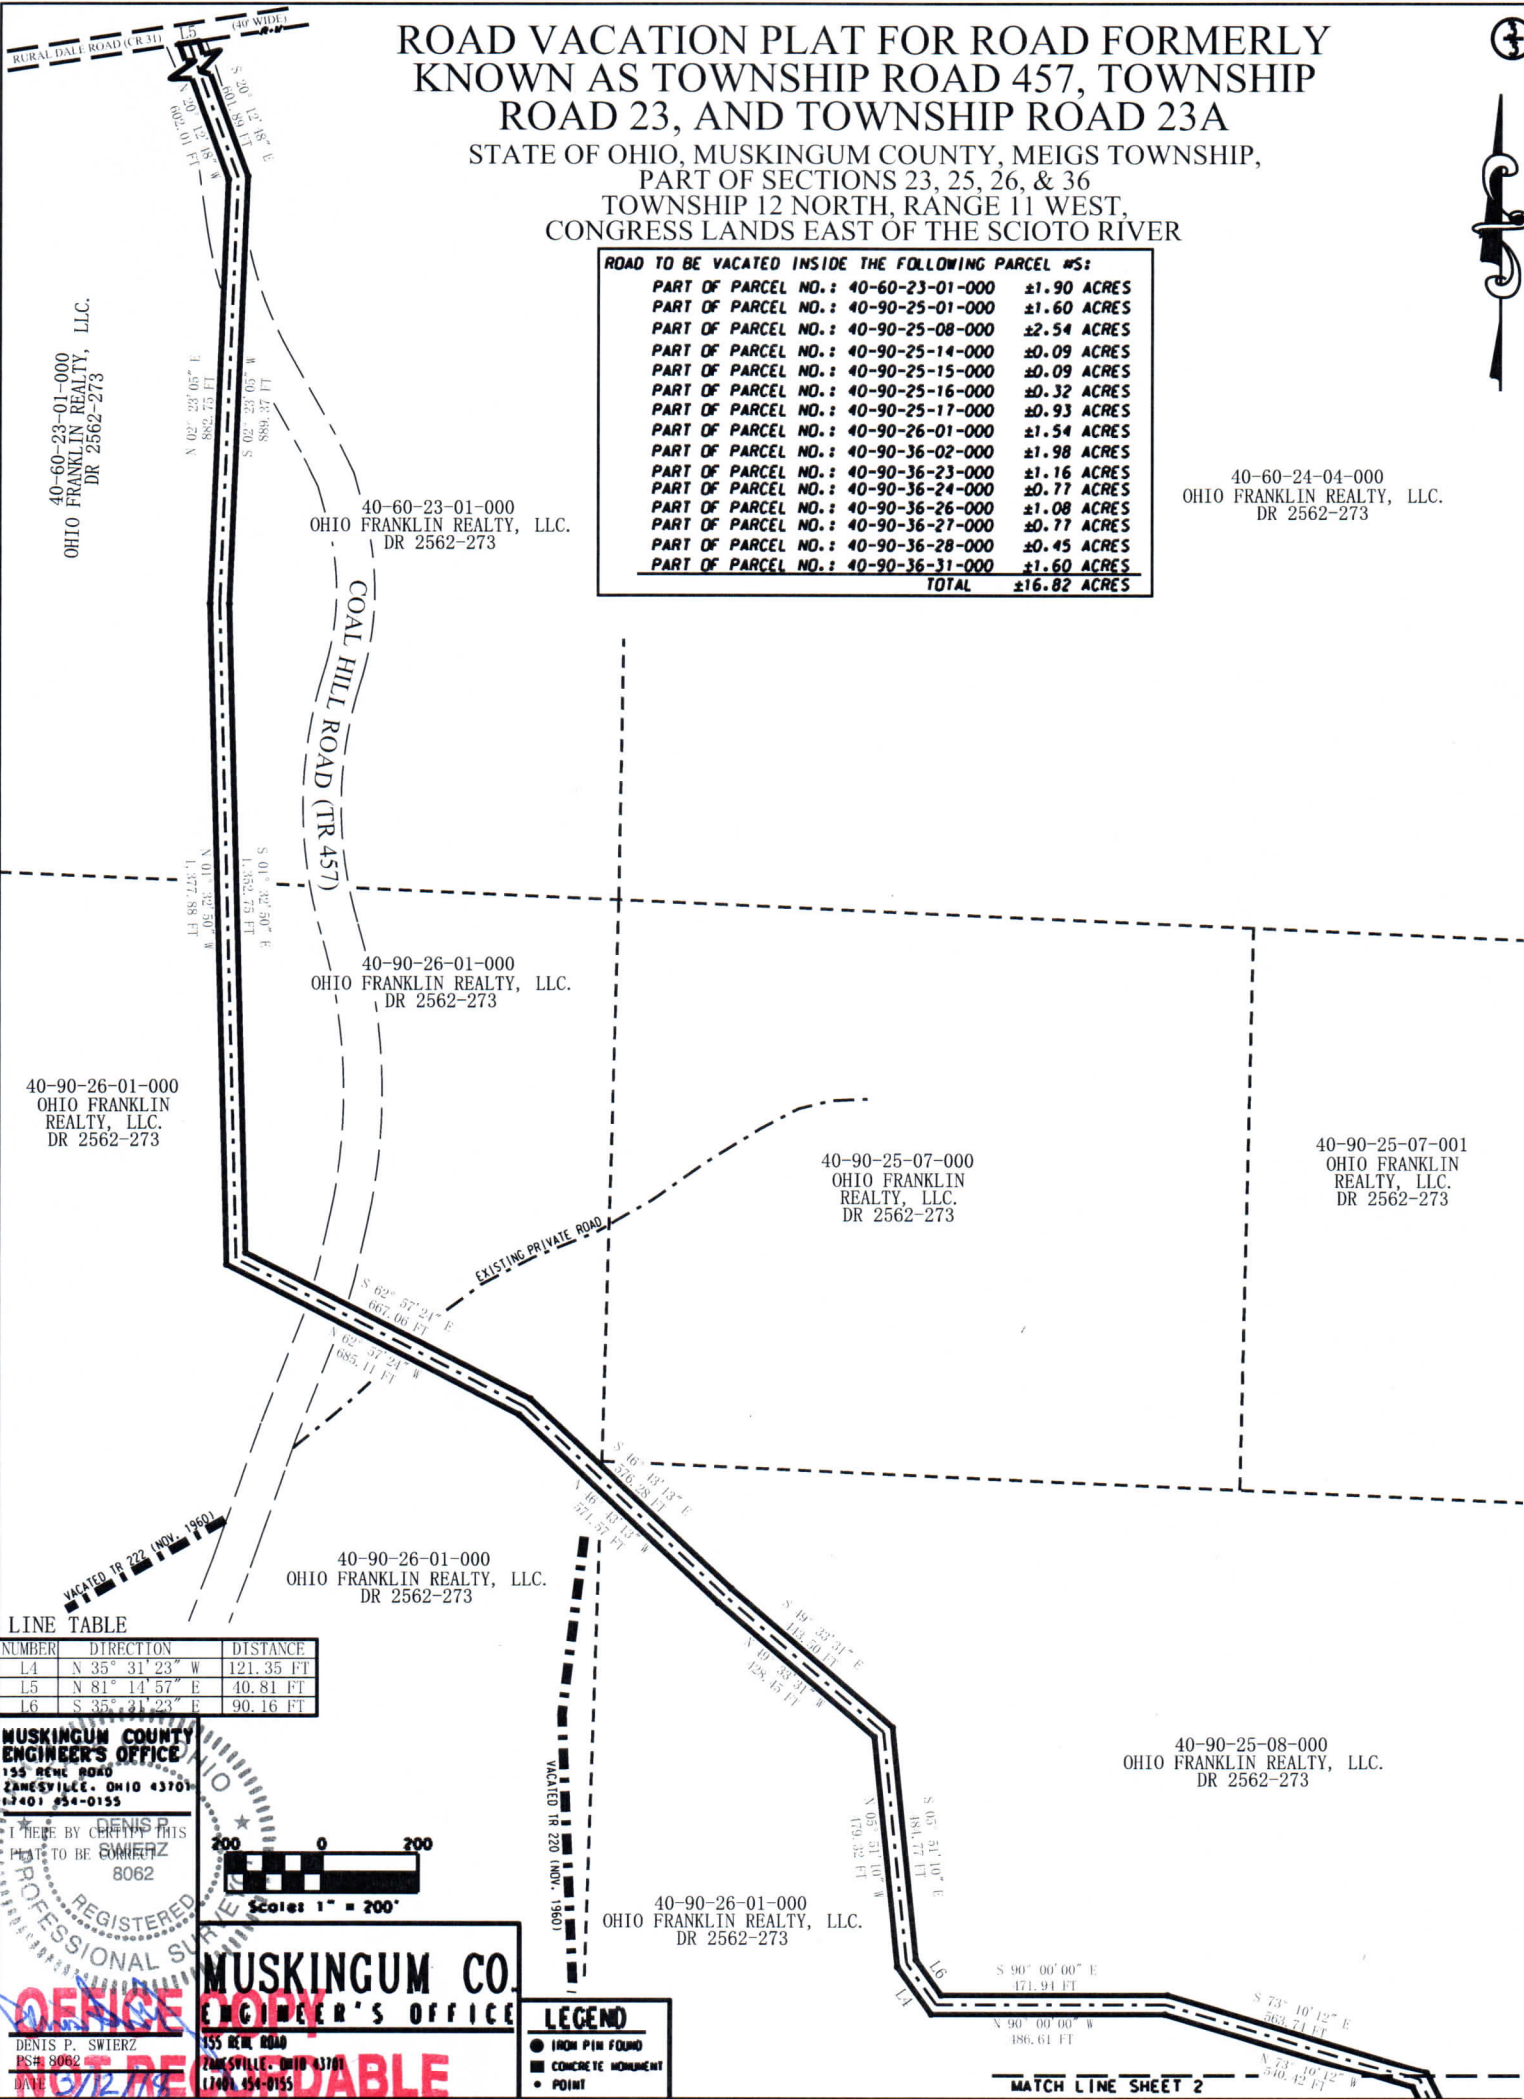

DESCRIPTION
APPROVED
By: *[Signature]* 3/16/2018