


42-90-21-21-003 C
42-90-21-21-000 C
42-90-21-21-002 C

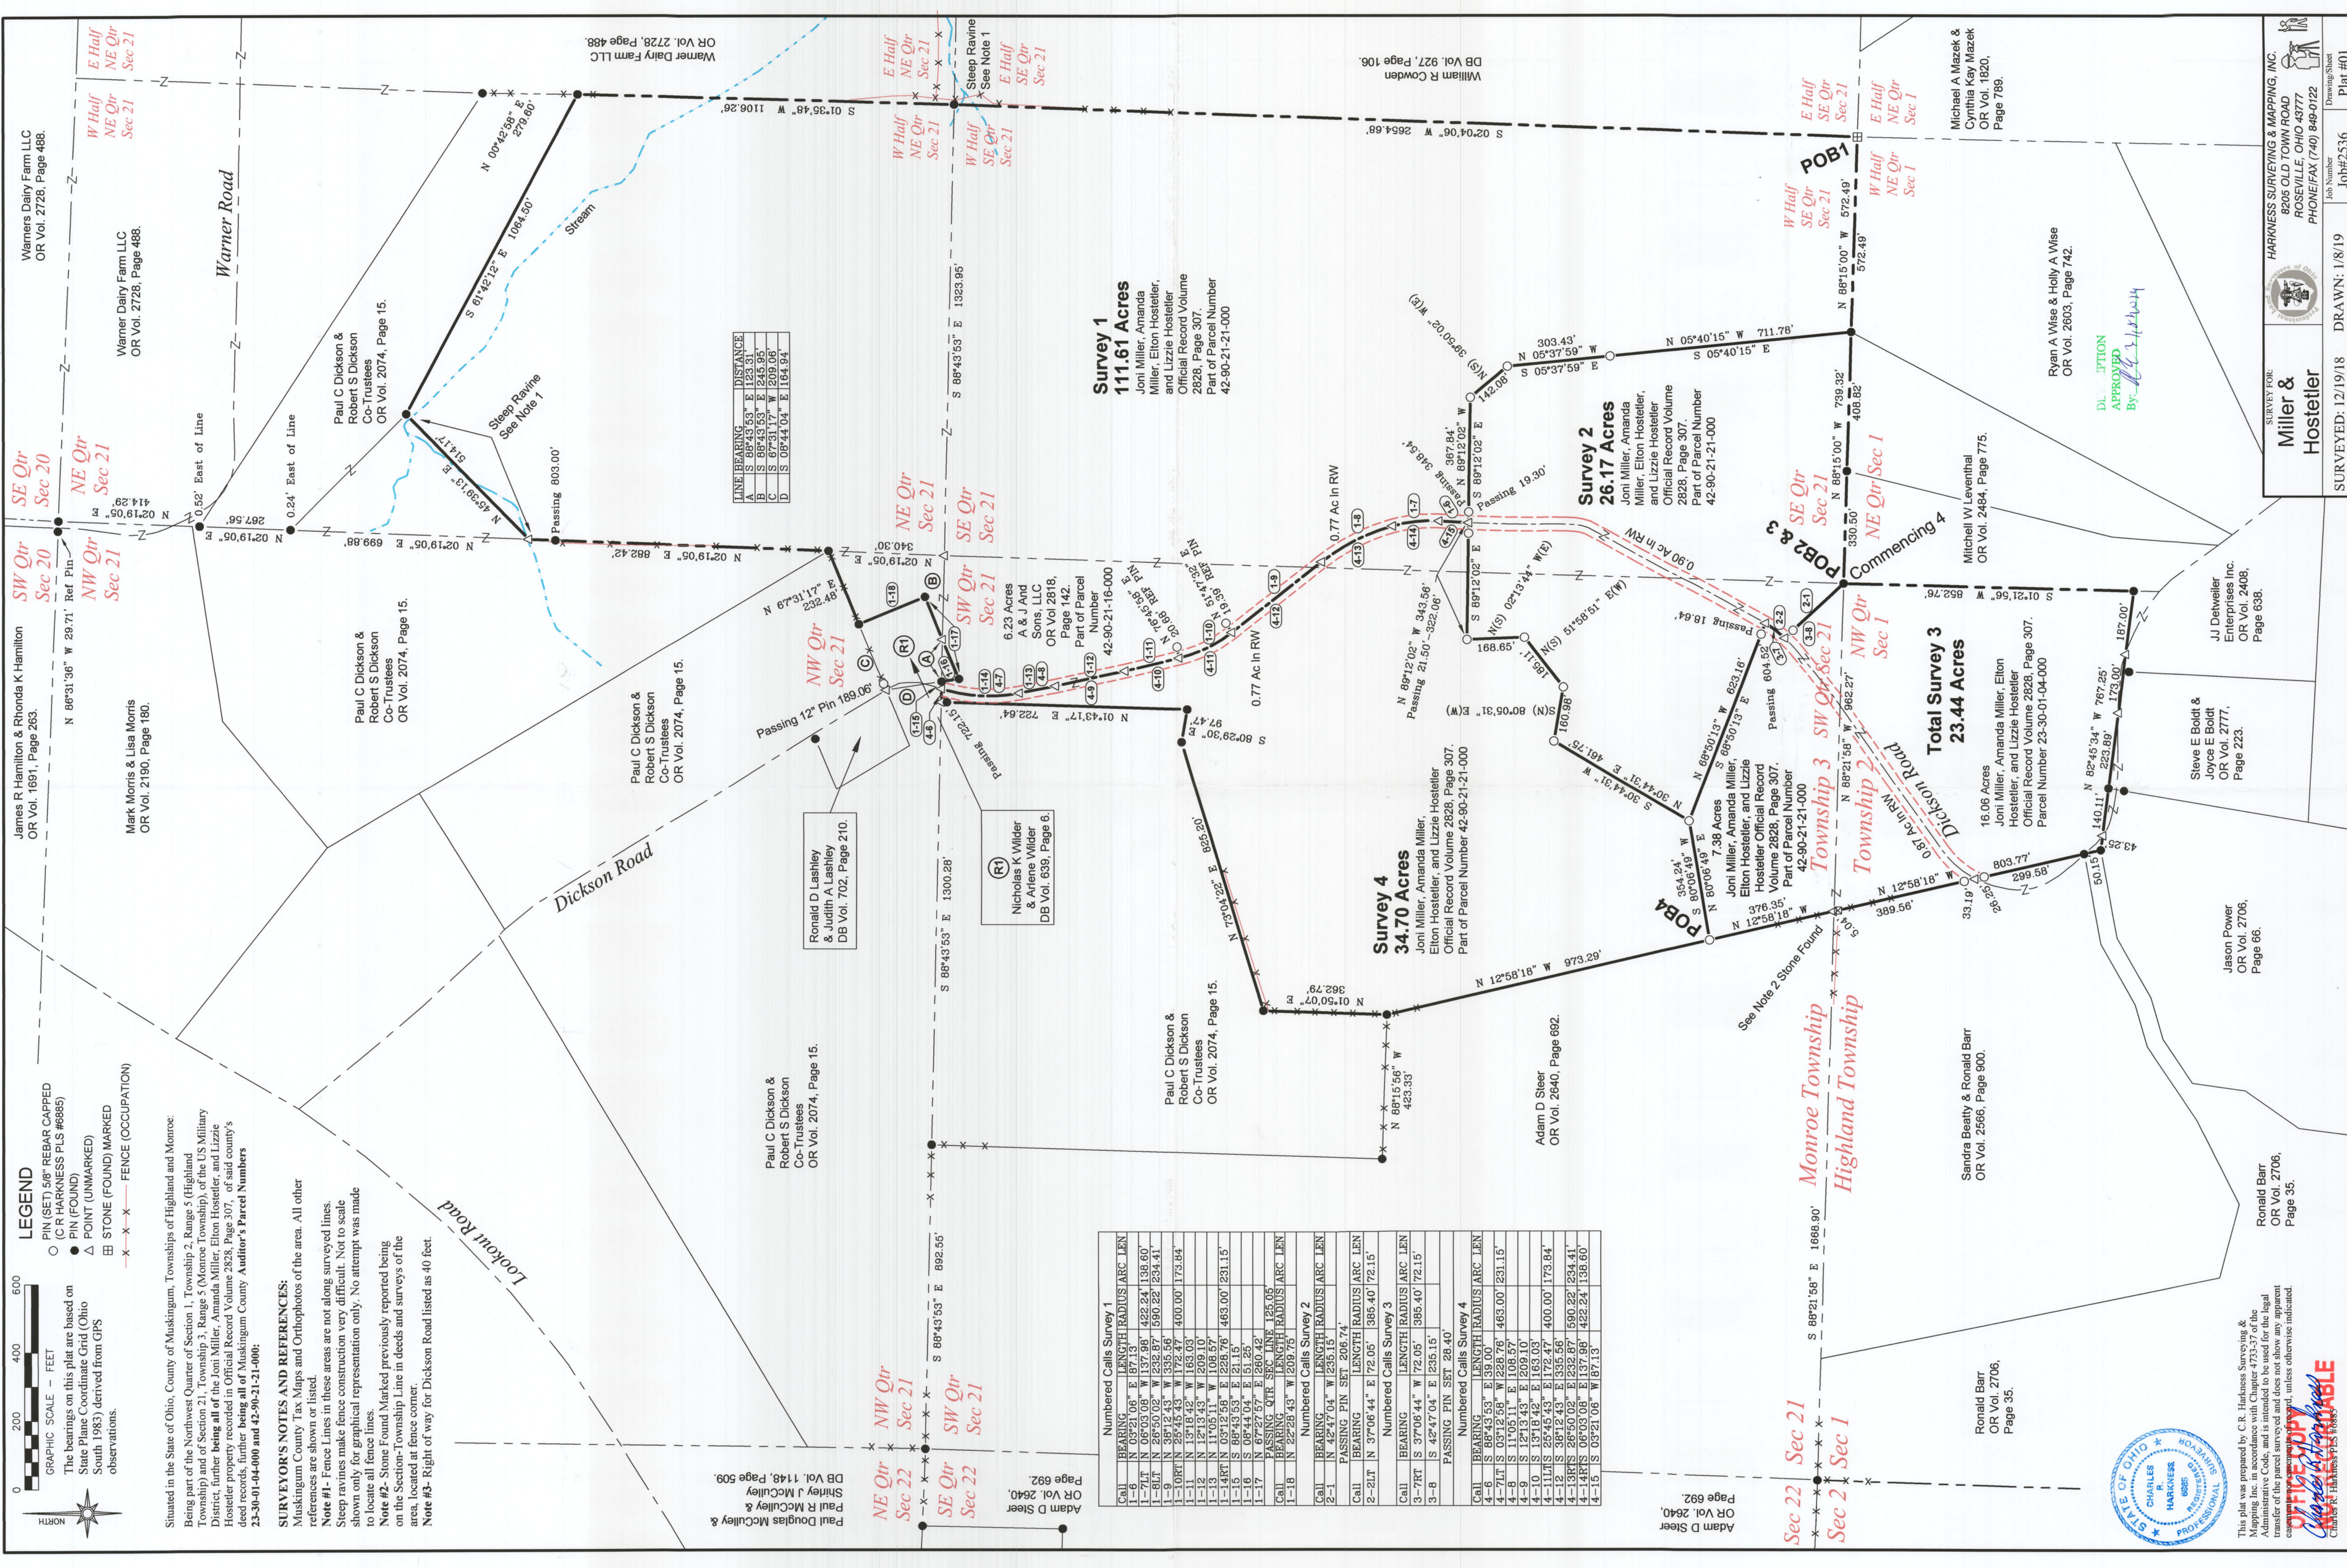

LEGEND

0 200 400 600
GRAPHIC SCALE - FEET

The bearings on this plat are based on
State Plane Coordinate Grid (Ohio
South 1983) derived from GPS
observations.

○ (C) R HARKNESS PLUS #6885
● PIN (FOUND)
△ POINT (UNMARKED)
⊞ STONE (FOUND) MARKED
- x - x - FENCE (OCCUPATION)

Situated in the State of Ohio, County of Muskingum, Townships of Highland and Monroe:
Being part of the Northwest Quarter of Section 1, Township 2, Range 5 (Highland Township) and of Section 21, Township 3, Range 5 (Monroe Township), of the US Military District, further being all of the Joni Miller, Amanda Miller, Elton Hostetler, and Lizzie Hostetler property recorded in Official Record Volume 2828, Page 307, of said county's deed records, further being all of Muskingum County Auditor's Parcel Numbers 23-30-01-04-000 and 42-90-21-21-000:

SURVEYOR'S NOTES AND REFERENCES:
Muskingum County Tax Maps and Orthophotos of the area. All other references are shown or listed.
Note #1: Fence Lines in these areas are not along surveyed lines. Steep ravines make fence construction very difficult. Not to scale shown only for graphical representation only. No attempt was made to locate all fence lines.
Note #2: Stone Found Marked previously reported being on the Section-Township Line in deeds and surveys of the area, located at fence corner.
Note #3: Right of way for Dickson Road listed as 40 feet.

Paul Douglas McCullley & Shirley J McCullley
DB Vol. 1148, Page 509.
Adam D Steer
OR Vol. 2640, Page 692.

Numbered Calls Survey 1		
Call	BEARING	LENGTH RADIUS ARC LEN
1-6	N 03°21'06" E	87.13
1-7	N 06°03'08" W	137.98
1-8	N 26°50'02" W	232.87
1-9	N 36°12'43" W	335.56
1-10	N 25°45'43" W	172.47
1-11	N 13°18'42" W	163.03
1-12	N 12°13'43" W	209.10
1-13	N 11°15'15" W	209.10
1-14	N 03°12'56" E	220.76
1-15	S 88°43'53" E	21.15
1-16	S 08°44'04" E	51.25
1-17	N 67°27'57" E	280.42
Call	PASSING QTR SEC LINE	125.05
Call	BEARING	LENGTH RADIUS ARC LEN
1-18	N 22°28'43" W	209.75
Numbered Calls Survey 2		
Call	BEARING	LENGTH RADIUS ARC LEN
2-1	N 42°47'04" W	235.15
Call	PASSING PIN SET	206.74
Call	BEARING	LENGTH RADIUS ARC LEN
2-2	N 37°06'44" E	72.05
2-2LT	N 37°06'44" E	72.05
Numbered Calls Survey 3		
Call	BEARING	LENGTH RADIUS ARC LEN
3-1	S 37°08'44" W	72.05
3-1RT	S 37°08'44" W	72.05
3-8	S 42°47'04" E	235.15
Call	PASSING PIN SET	28.40
Numbered Calls Survey 4		
Call	BEARING	LENGTH RADIUS ARC LEN
4-6	S 88°43'53" E	39.00
4-7	S 03°12'58" W	228.76
4-8	S 11°05'11" E	106.57
4-9	S 12°13'43" E	209.10
4-10	S 13°18'42" E	163.03
4-11	S 25°45'43" E	172.47
4-12	S 38°12'43" E	335.56
4-13	S 26°50'02" E	232.87
4-14	S 06°03'08" E	137.98
4-15	S 03°21'06" W	87.13



This plat was prepared by C.R. Harkness Surveying & Mapping Inc. in accordance with Chapter 4733-37 of the Administrative Code, and is intended to be used for the legal transfer of the parcel surveyed and does not show any apparent easements or encumbrances, unless otherwise indicated.

OFFICE COPY AVAILABLE
Charles R. Harkness, Surveyor

SURVEY FOR:
Miller & Hostetler

HARKNESS SURVEYING & MAPPING, INC.
8205 OLD TOWN ROAD
ROSEVILLE, OHIO 43077
PHONE/FAX (740) 849-0722

SURVEYED: 12/19/18 DRAWN: 1/8/19 Job Number Job#2536 Plat #01