


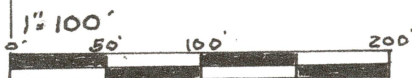

Base of Bearings is Grid from
Ohio South State Plane Coordinates
System NAD 83 using MUSK. CO Mon. #73

N= 761,154.65'
E= 2,090,204.93'

- Stone Found
- ⊕ IP found #5792
- 5/8" IP Set Graves #5792
- IP Fd.



Reference List
Kaci D. Cullins 13.881 ac.
OR 2324, Pg. 282
Richard E. Cullins 3.153 ac.
Kaci D. Cullins
OR 2751, Pg. 886
R. Scott Johnson Survey #6791
R.M. Graves Surveys G #5792
Auditors Aerial-Tax Map
USGS Dresden Quad

DESCRIPTION

APPROVED


By: *[Signature]*

Richard Max Graves
Richard Max Graves
Registered Surveyor #5792
2925 Kenlo Woods Dr.
Nashport, Ohio 43830
April 30, 2021
Phone 740 454 1029



**OFFICE COPY
NOT RECORDABLE**

Map showing survey of 2.713 ac. for Ted Cullins
of which 0.228 ac. is owned by Kaci D. Cullins
OR 2324, Pg. 282 Part Par. 44-02-03-02-000 and 2.485 ac.
is owned by Richard E. & Kaci D. Cullins OR 2751, Pg. 886
Part Par. 44-02-03-02-003 in the N.W. Qtr of 1/2 Sec. 3,
Twp. 2, Range 8 of the United States Military Lands
Muskingum Twp. Muskingum Co., Ohio

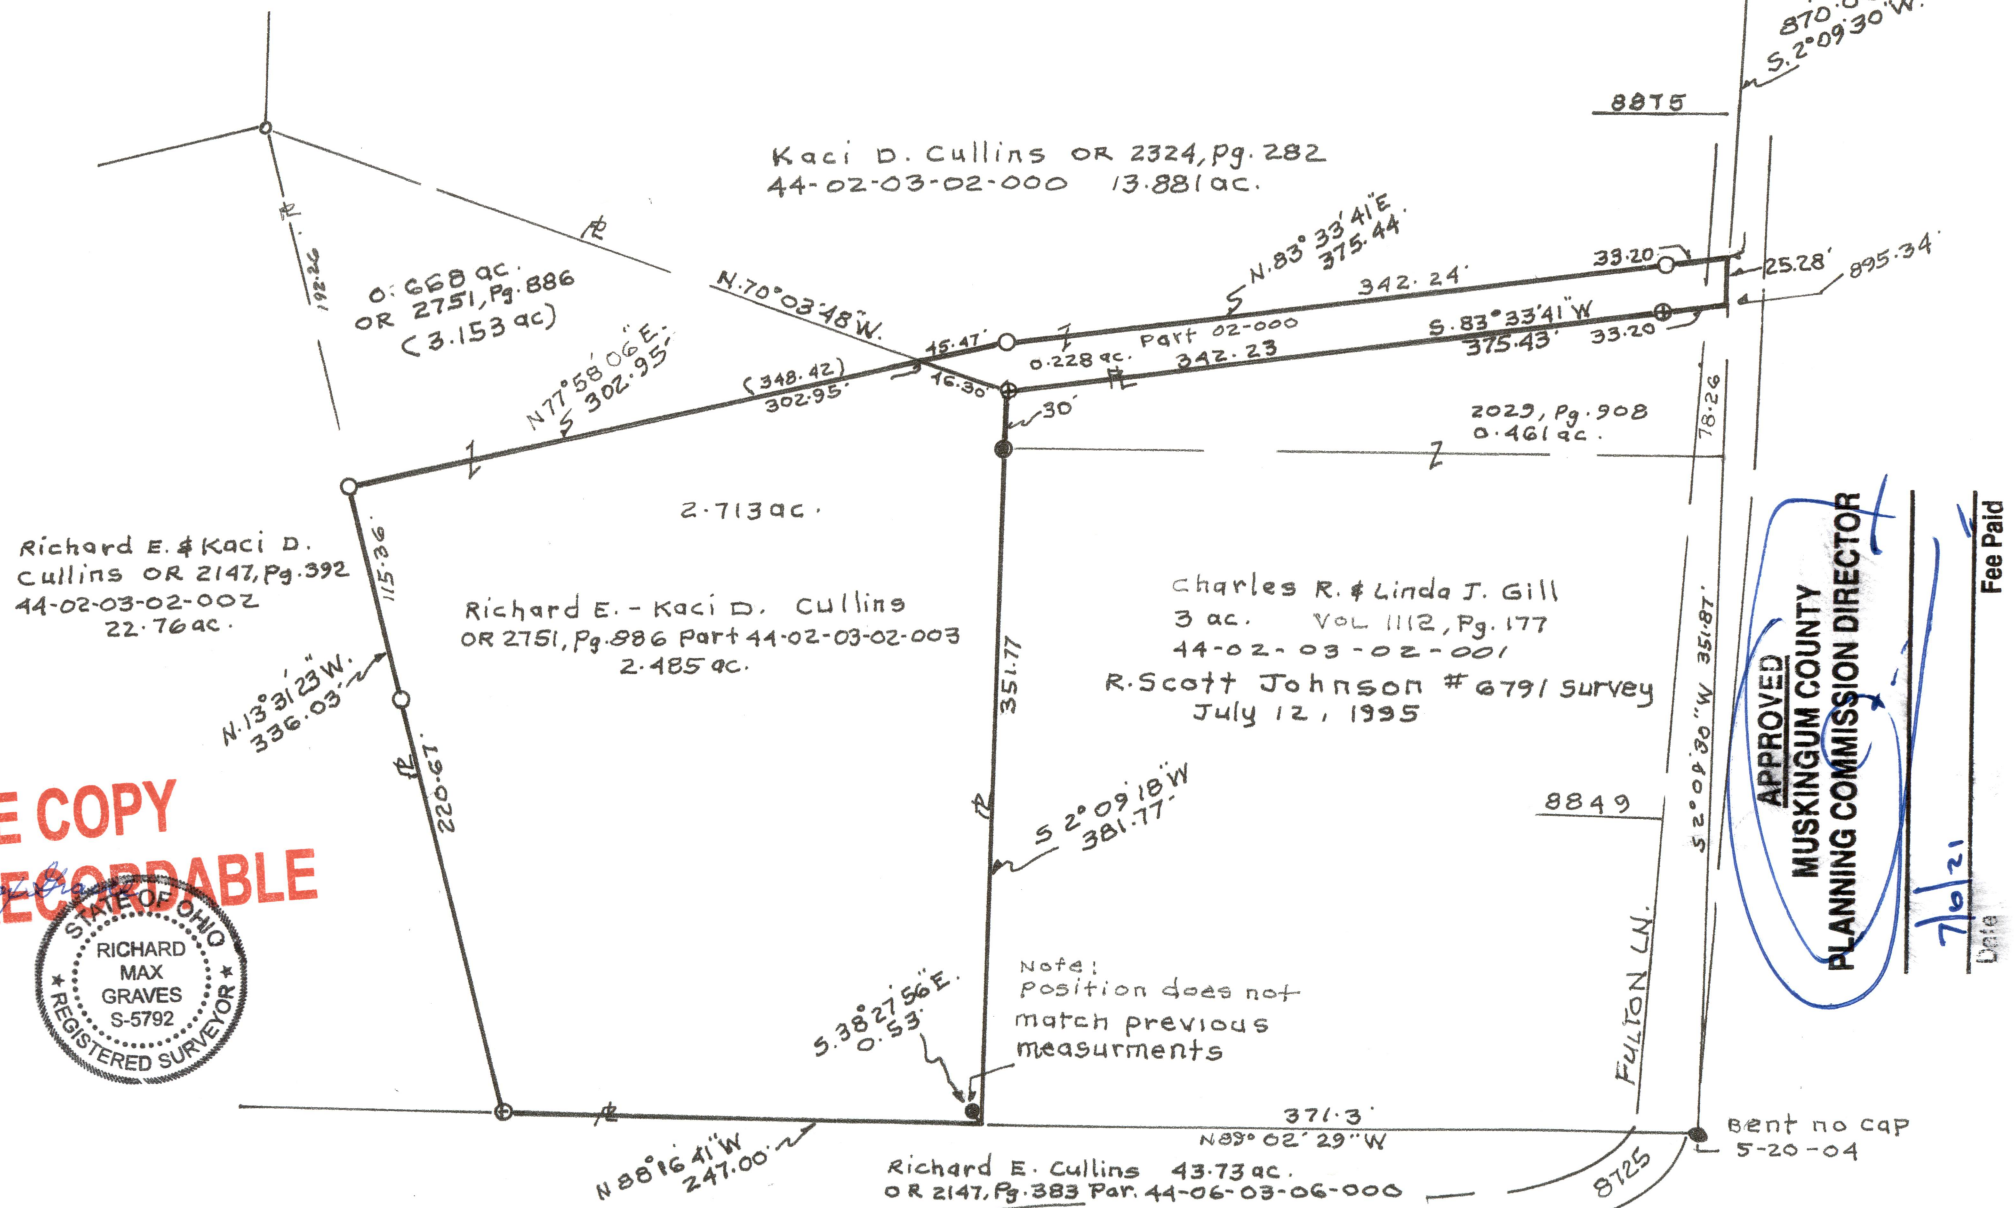

APPROVED
MUSKINGUM COUNTY
PLANNING COMMISSION DIRECTOR

Fee Paid
Date 7/6/21