

SITUATED IN

The State of Ohio, County of Muskingum, Township of Muskingum,
Fractional Section 3, Township 2 North, Range 8 West,
United States Military Lands.

Survey Split

BASIS OF BEARING

Bearings are based on State Plane Grid Coordinates,
NAD83, Ohio South, per GPS Observation.


DESCRIPTION

APPROVED


By: DAB 11-3-2023

LINE TABLE

LINE	BEARING	DISTANCE
L1	N 02°50'06" E	20.51'
L2	N 02°50'06" E	208.71'
L3	N 87°09'58" W	105.00'
L4	N 87°09'58" W	107.70'
L5	N 09°24'18" E	249.92'
L6	N 82°58'36" W	201.97'
L7	S 02°56'44" W	100.14'
L8	S 21°47'37" W	172.25'
L9	S 87°13'24" E	23.50'
L10	S 02°56'52" W	208.74'
L11	S 02°56'52" W	25.56'
L12	N 87°51'32" W	293.80'

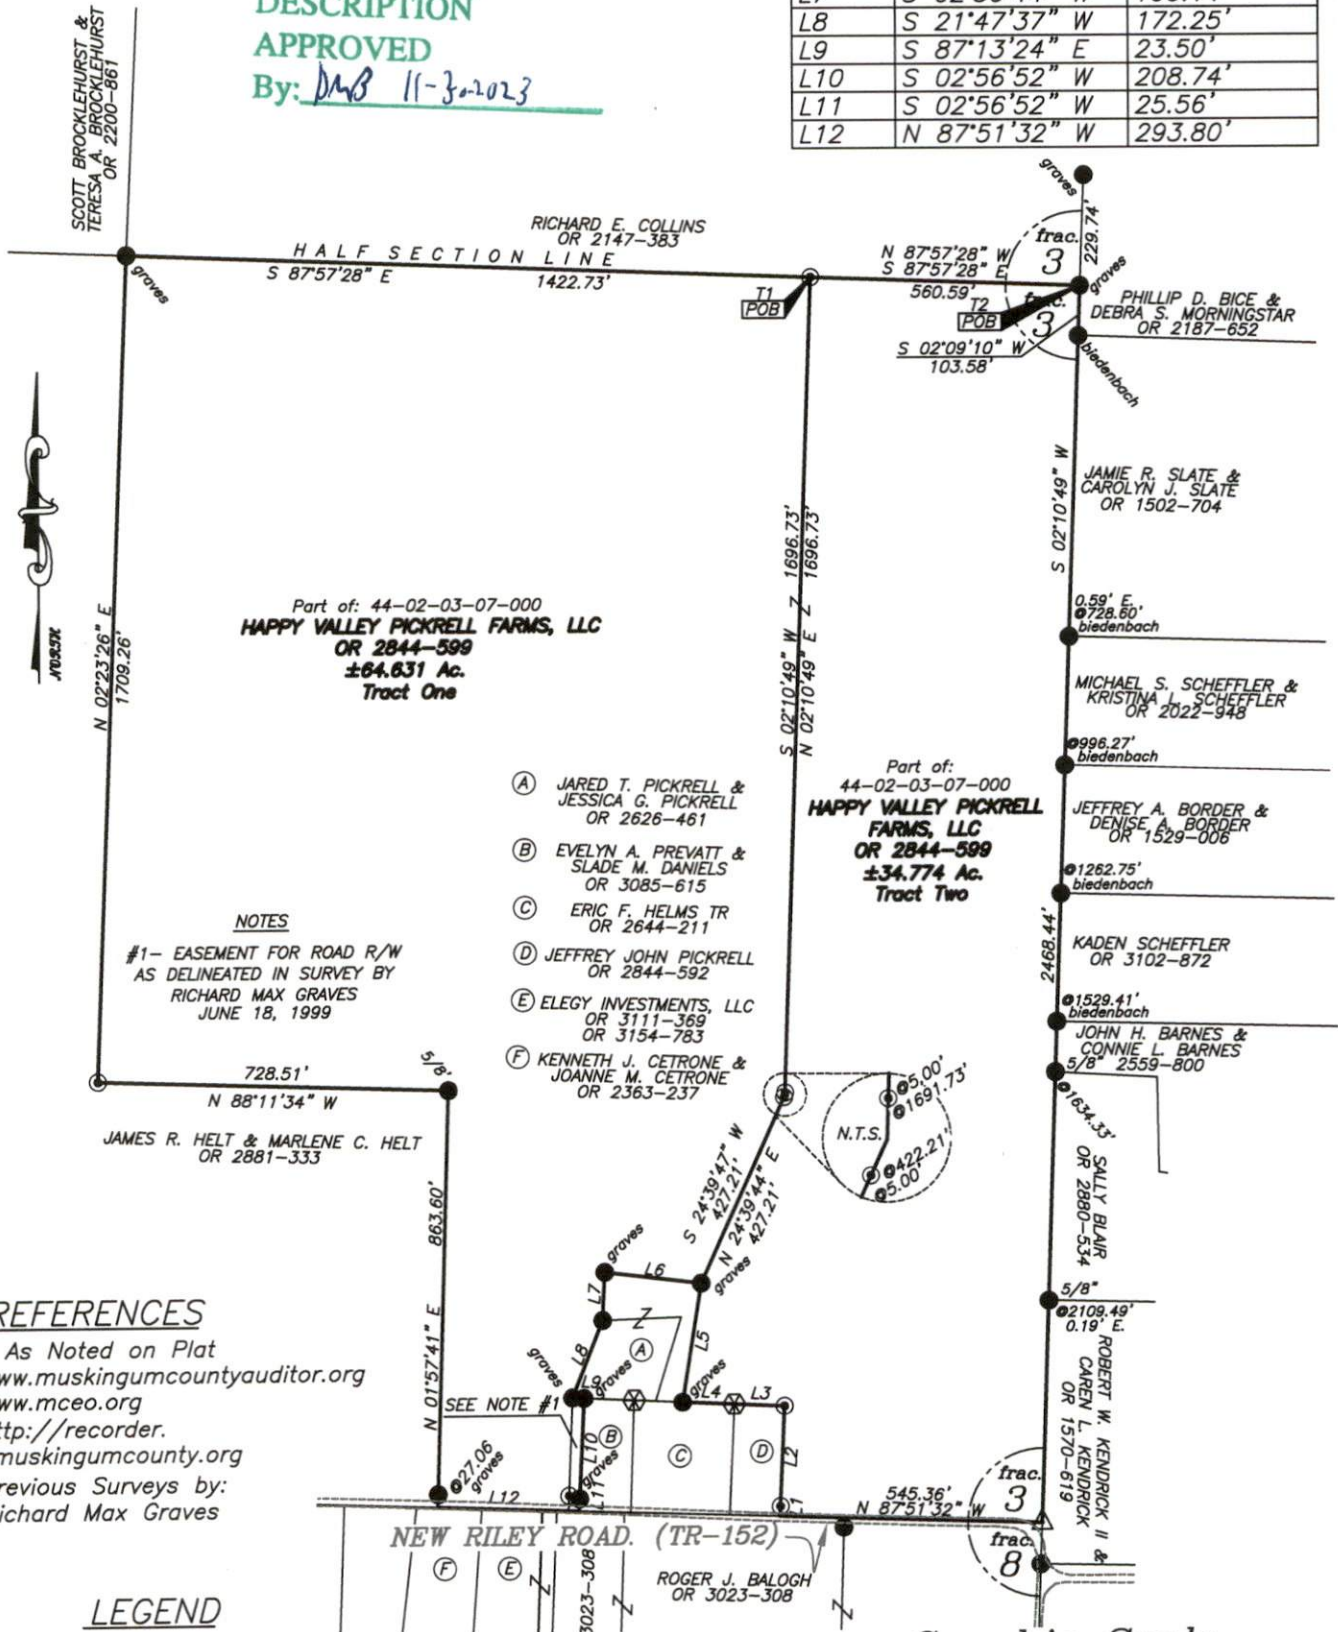

Graphic Scale

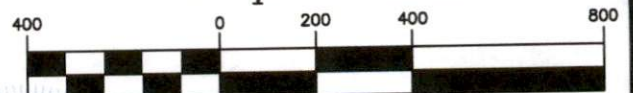

(IN FEET)
1 inch = 400 ft.

MCPEEK LAND SURVEYING LLC
www.mcpeeklandsurveying.com
email: brian@mcpeeklandsurveying.com
1705 East Pike, * Zanesville, Oh 43701 * 740.704.6073