

SNR N/A

Ron & Karen Wilson
8.00 Acres
Part of Parcel No. 44-02-06-13-000

Situated in the State of Ohio, County of Muskingum, Township of Muskingum:

Being a part of the Southeast Quarter of Section Six (6), Township Two (2), Range Eight (8) of the United States Military Lands and part of property owned by Ronald and Karen Wilson and Recorded in Deed Book 920, Page 162 of the Muskingum County Deed Records bounded and described as follows:

Commencing at a stone at the northwest corner of said southeast quarter of section 6; thence S 87 34 15 E (the base of bearings for this description is true north by an observation of the sun) along the north line of said southeast quarter 1160.39 feet to an iron pin set at the true place of beginning for the following described parcel; thence continuing S 87 34 15 E along the north line of said quarter, the south line of property owned by Charles and Carol Miller (Vol.999,Pg.249) and along Squirrel Lane a distance of 1005.62 feet to a point in said Squirrel Lane and passing through an iron pin found at 570.13 feet; thence S 30 48 37 E 197.25 feet and passing through an iron pin set at 18.69 feet; thence S 00 48 38 W 371.93 feet to an iron pin set; thence N 63 30 59 W 520.93 feet to an iron pin set; thence N 68 53 01 W 243.70 feet to an iron pin set; thence N 82 39 40 W 416.79 feet to an iron pin set; thence N 00 55 42 E 202.74 feet to the true place of beginning containing eight and no hundredths (8.00) acres.

Part of Auditors Parcel No. 44-02-06-13-000.

Subject to all legal right of ways and easements on record.

This description was written March 28, 1997 by Richard Max Graves Registered Surveyor No. 5792.

DESCRIPTION APPROVED
FOR AUDITORS TRANSFER



BY ALSB

3-31-97

**OFFICE COPY
NOT RECORDABLE**

BASE OF BEARINGS TRUE NORTH
BY AN OBSERVATION OF THE SUN

- IRON PIN Fd (CAPPED #5792)
- 3/8" x 30" IRON PIN SET (CAPPED)
- AXLE Fd (VOL. 361, Pg. 193)
- STONE Fd (1987)

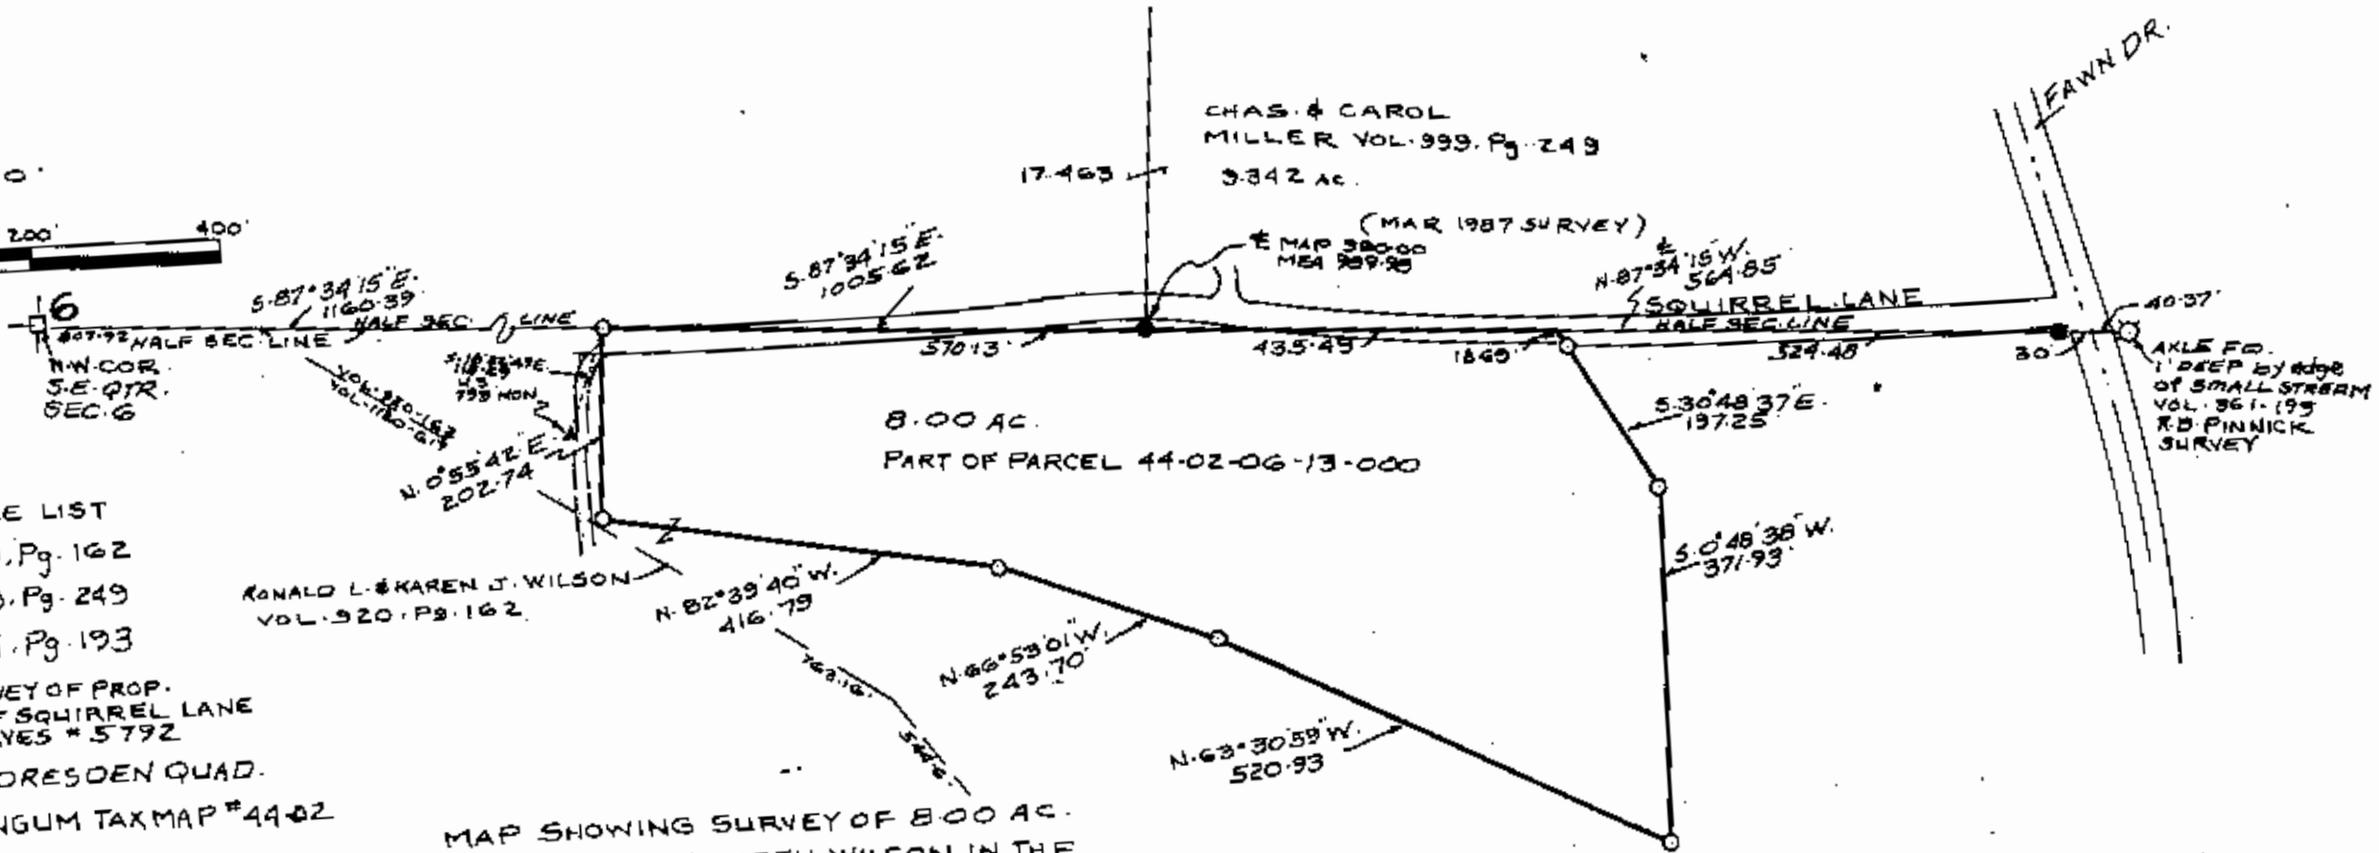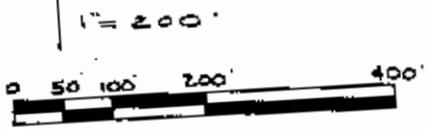

REFERENCE LIST
VOL. 920, Pg. 162
VOL. 999, Pg. 249
VOL. 361, Pg. 193
1987 SURVEY OF PROP.
NORTH OF SQUIRREL LANE
R.M. GRAYES # 5792
USGS DRESDEN QUAD.
MUSKINGUM TAXMAP # 44-02
1" = 400' AERIAL PHOTO

MAP SHOWING SURVEY OF 8.00 AC.
FOR RONALD & KAREN WILSON IN THE
S.E. QTR. SEC. 6, TWP. 2, RA. 8 USML
MUSKINGUM TWP. MUSKINGUM CO., OHIO

DESCRIPTION APPROVED
FOR AUDITORS TRANSFER
BY *Richard Max Grayes*
3-31-97

RICHARD MAX GRAYES
REGISTERED SURVEYOR #5792
205 E. WASHINGTON DR.
NASHBORT, OHIO 43830
**OFFICE COPY
NOT RECORDABLE**
Richard Max Grayes