

SITUATED IN

The State of Ohio, County of Muskingum, Township of Muskingum,
SE Qtr. Sec. 7 & SW Qtr. Sec. 8, 2nd Qtr. Twp.,
T2, R8, United States Military Lands.


Survey Split

BASIS OF BEARING

Bearings are based on State Plane Grid Coordinates,
NAD83, Ohio South, per GPS Observation.

REFERENCES

* As Noted on Plat
www.muskingumcountyauditor.org
www.mceo.org
http://recorder.
muskingumcounty.org

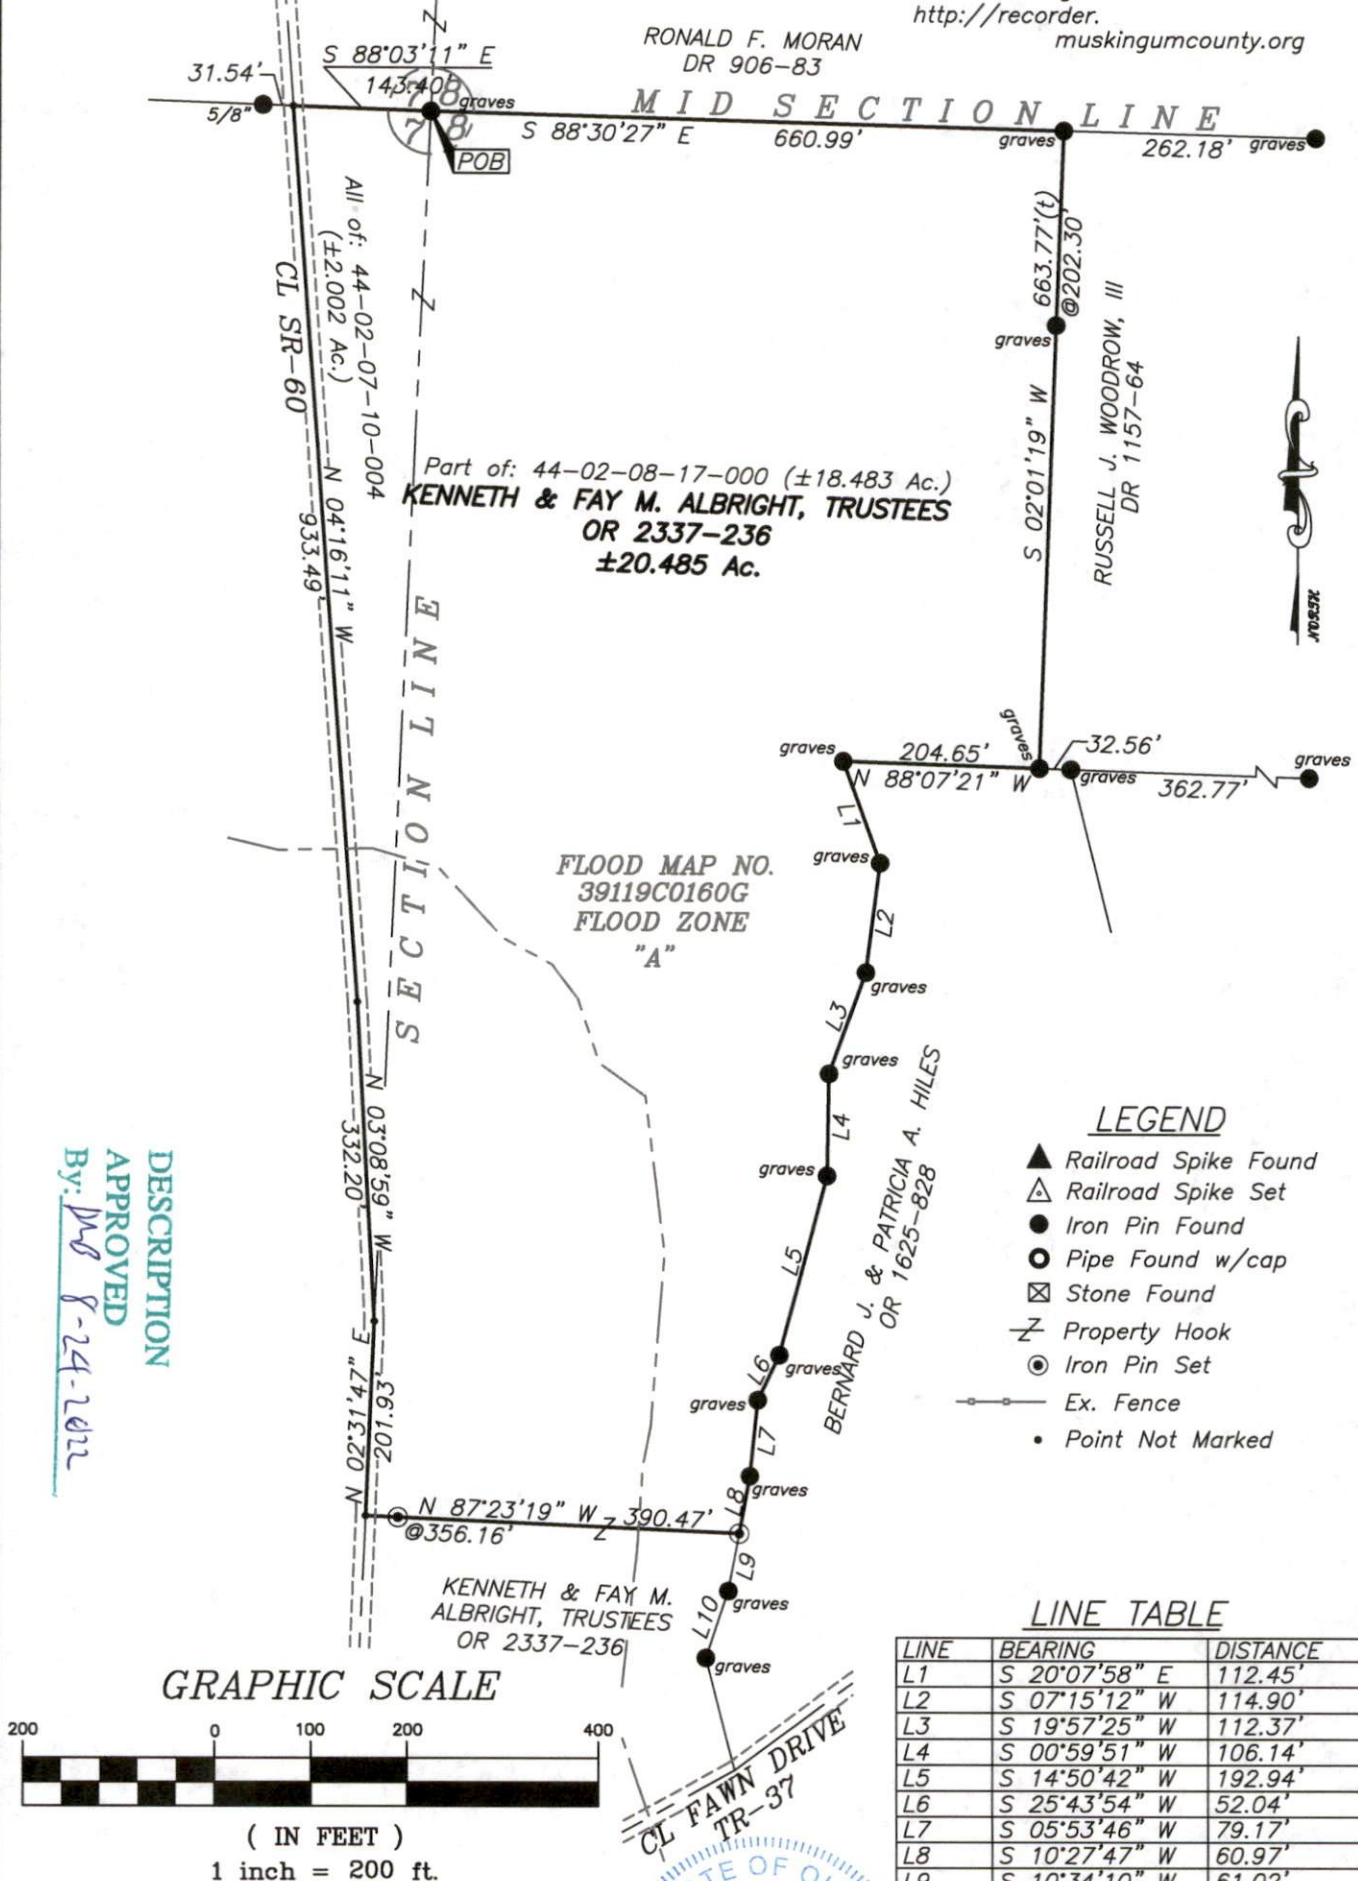

Brian Kelly McPeck
Reg. Surveyor No. 8517

Date 8/23/22

This plat was prepared by McPeck Land Surveying, LLC
in accordance with Chapter 4753-37 of the Administrative Code,
and is intended to be used for the legal transfer of the property
described and does not intend to describe all or any easements of
record, nor encroachments unless otherwise intended.

MCPECK LAND SURVEYING, LLC

www.mcpecklandsurveying.com
email: brian@mcpecklandsurveying.com
340 Robin Hood Ln., * Zanesville, Oh 43701 * 740.704.6073