


CURVE TABLE

CURVE	RADIUS	ARC LENGTH	CHORD LENGTH	CHORD BEARING
C1	2043.26'	185.94'	185.87'	N 54°19'26" E
C2	1440.93'	298.74'	298.20'	N 57°46'19" E

REFERENCES

* As Noted on Plat
www.muskingumcountyauditor.org
www.mceo.org
http://recorder.muskingumcounty.org

ReSurvey

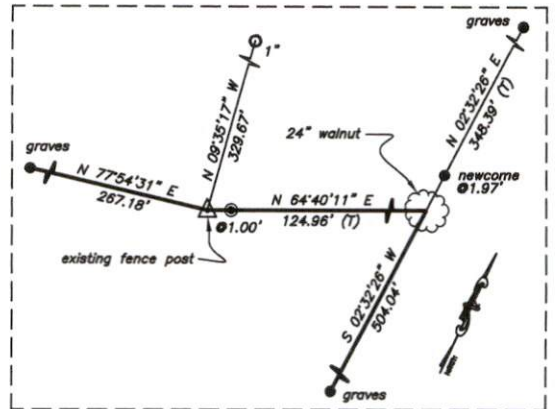

DETAIL A
N.T.S.

SITUATED IN

The State of Ohio, County of Muskingum, Township of Muskingum, SE Qtr. Sec. 7 & SW Qtr. Sec. 8, 2nd Qtr. Twp., T2, R8, United States Military Lands.

LEGEND


- Point Not Marked
- Iron Pin Found
- Iron Pipe Found
- Gin Pin Set
- Iron Pin Set
- Property Hook
- Ex. Fence Post

BASIS OF BEARING

Bearings are based on State Plane Grid Coordinates, NAD83, Ohio South, per GPS Observation.

LINE TABLE

LINE	BEARING	DISTANCE
L1	S 20°07'58" E	112.45'
L2	S 07°15'12" W	114.90'
L3	S 19°57'25" W	112.37'
L4	S 00°59'51" W	106.14'
L5	S 14°50'42" W	192.94'
L6	S 25°43'54" W	52.04'
L7	S 05°53'46" W	79.17'
L8	S 10°27'47" W	60.97'
L9	S 10°34'10" W	61.02'
L10	S 18°35'02" W	73.47'
L11	S 14°25'40" E	117.30'
L12	S 46°41'04" E	23.69'
L13	N 64°40'11" E	124.96'
L14	N 09°25'25" W	183.82'
L15	S 54°30'13" W	127.12'
L16	S 84°24'09" W	195.91' (T)
L17	S 88°03'11" E	143.40'

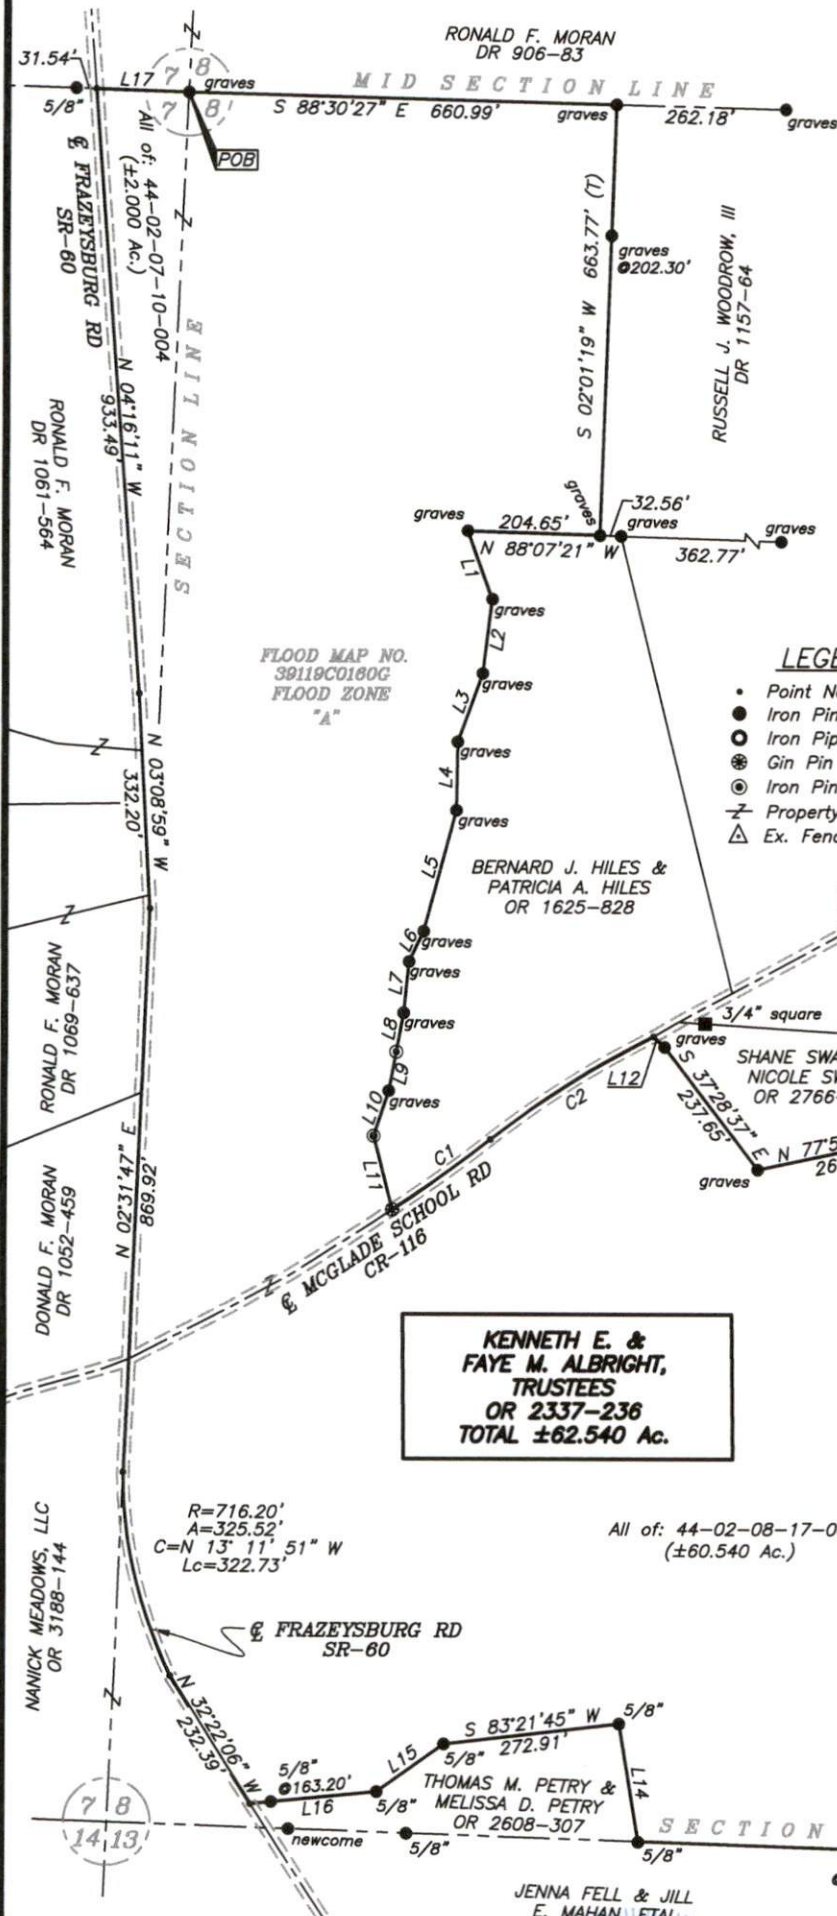

KENNETH E. &
FAYE M. ALBRIGHT,
TRUSTEES
OR 2337-236
TOTAL ±62.540 Ac.

R=716.20'
A=325.52'
C=N 13° 11' 51" W
Lc=322.73'

All of: 44-02-08-17-000
(±60.540 Ac.)


Reduced copy, not to scale, Larger
copy available in the Muskingum
County Engineer's Map Dept.

DESCRIPTION APPROVED

By: *[Signature]*

OFFICE COPY
NOT RECORDABLE

GRAPHIC SCALE

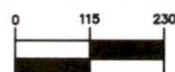

(IN FEET)
1 inch = 230 ft.

**MCPEEK
LAND
SURVEYING** LLC
www.mcpeeklandsurveying.com
email: brian@mcpeeklandsurveying.com
1705 East Pike, Zanesville, OH 43701 * 740.704.6073

Brian Kelly McPeck
Reg. Surveyor No. 8517

This plat was prepared by McPeck Land Surveying, LLC in accordance with Chapter 4733-37 of the Administrative Code, and is intended to be used for the legal transfer of the property described and does not intend to describe all or any easements of record, nor encroachments unless otherwise intended.