

SITUATED IN:

State of Ohio, County of Muskingum, Township of Muskingum,
being part of the Northwest Quarter of Section 13, Township
2, Range 8, United States Military Lands

BASIS OF BEARINGS

Bearings are based on the Ohio State Plane Coordinate System, NAD
83(2011), South Zone, Grid North, as per GPS observations

PARCEL NO.

Part of: 44-02-13-01-000 ±40.95 Acres
(±0.68 Ac. in R/W of St. Rt. 60)


LEGEND

- Iron Pin Set 5/8" rebar
- Iron Pin Found 5/8" rebar
- ⊞ Stone Found
- ⊙ Iron Pipe Found

REFERENCES

Survey by Michael D. Nicholas #6923,
Surveys by Richard Max Graves #5792,
Survey by Earl R Donaker #7142
Survey by L. Peter Dinan #5451
All deed Ref. shown on this plat

C/L Frazeyburg
Road
(St. Rt. 60)
R/W 60'

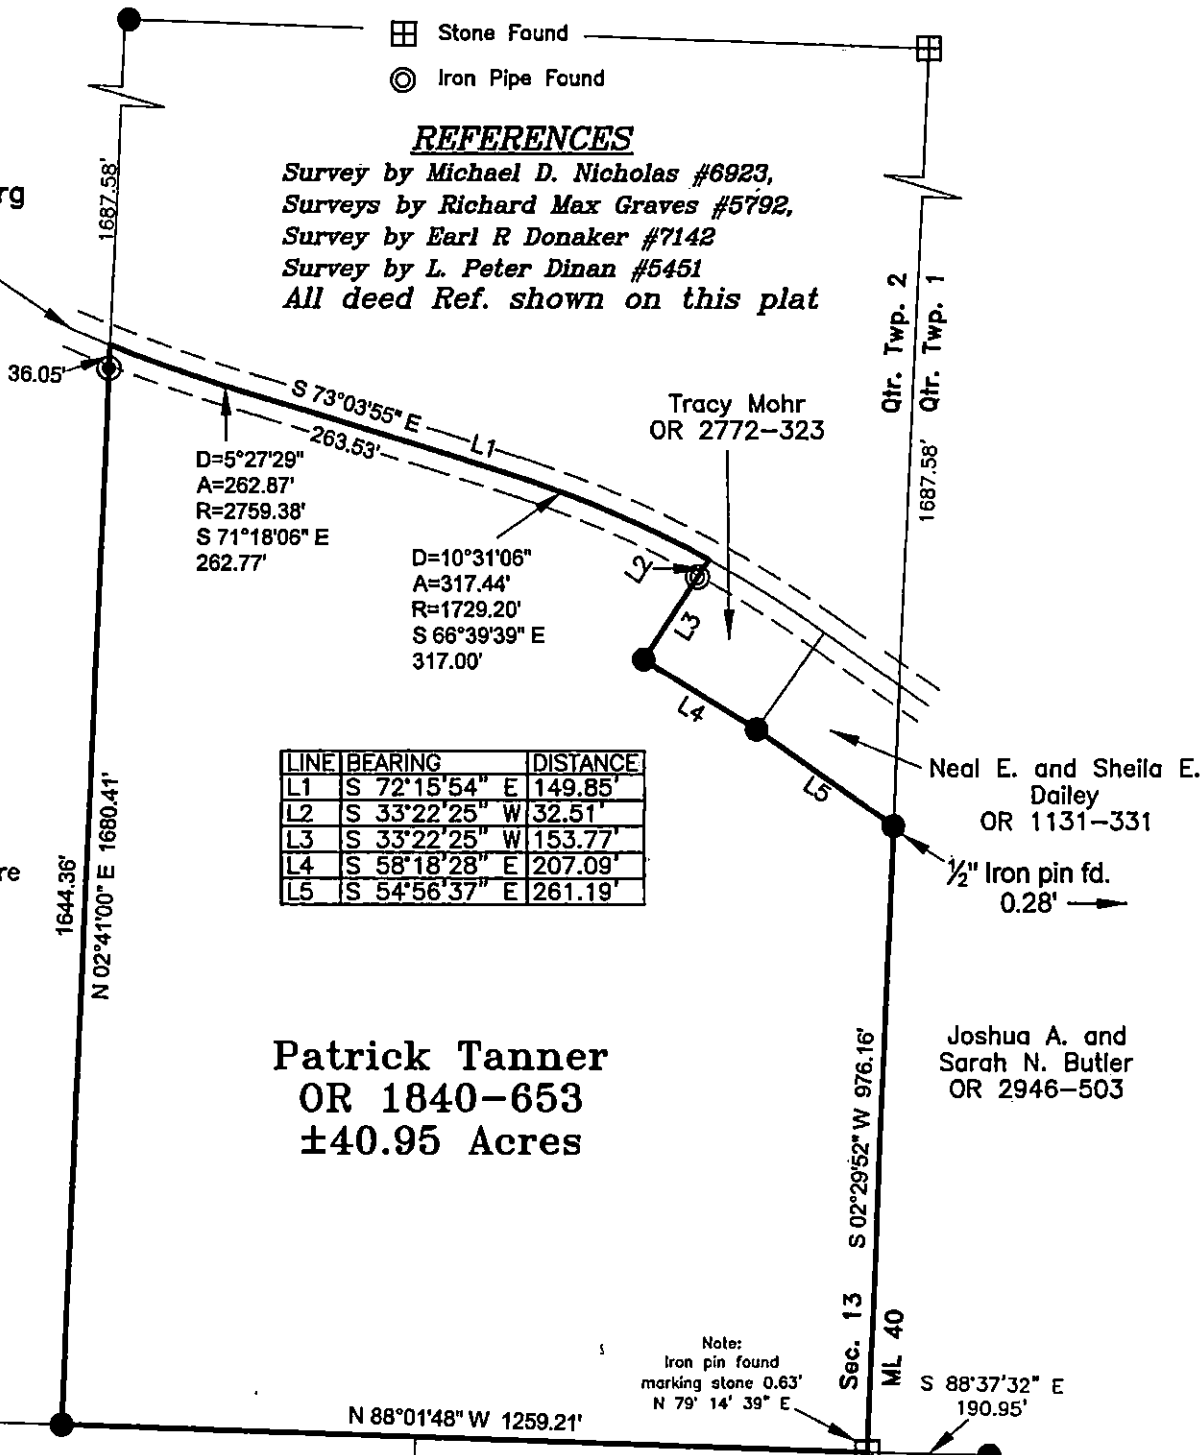

LINE	BEARING	DISTANCE
L1	S 72°15'54" E	149.85'
L2	S 33°22'25" W	32.51'
L3	S 33°22'25" W	153.77'
L4	S 58°18'28" E	207.09'
L5	S 54°56'37" E	261.19'

DESCRIPTION

APPROVED

By: *Jack D. Newcome*

OFFICE COPY

NOT RECORDABLE

Reg. Surveyor No. 7321



0 300 600
Graphic Scale in feet: 1" = 300'

Newcome Surveying Company
6515 Ballard Road
Nashport, Ohio 43830
740-452-5796