


Base of Bearings is Grid from NAD83 Ohio-S  
State Plane Coordinate System-OPUS CORR.

- STONE FD.
- 5/8" REBAR CAP - GRAVES #5792
- ⊙ I.P. FD. CAP GRAVES #5792 & ERD #7142
- I.P. FD. NO. CAP
- Bent 3/4" pipe
- 3/4" PIPE

REFERENCE LIST  
O.R. 2187, Pg. 551 SURVEYS  
S.M. BOWMAN #7135  
E.R. DONAKER #7142  
R.M. GRAVES #5792  
AUDITORS AERIAL-TAX MAP  
U.S.G.S. DRESDEN QUAD.

MAP SHOWING DIVISION OF 73.536 AC. EDWARDS FARM  
O.R. 2187, Pg. 551 PARCEL No. 44-12-03-04-000 INTO 3 PARCELS  
KRIS EDWARDS 21.699 AC., RONALD MARK EDWARDS 22.916 AC.  
AND JAMES MICHAEL EDWARDS 28.921 AC. IN LOT 25 QTR. TWP.  
3, TWP. 2, RANGE 8, UNITED STATES MILITARY LANDS  
MUSKINGUM TOWNSHIP, MUSKINGUM COUNTY, OHIO

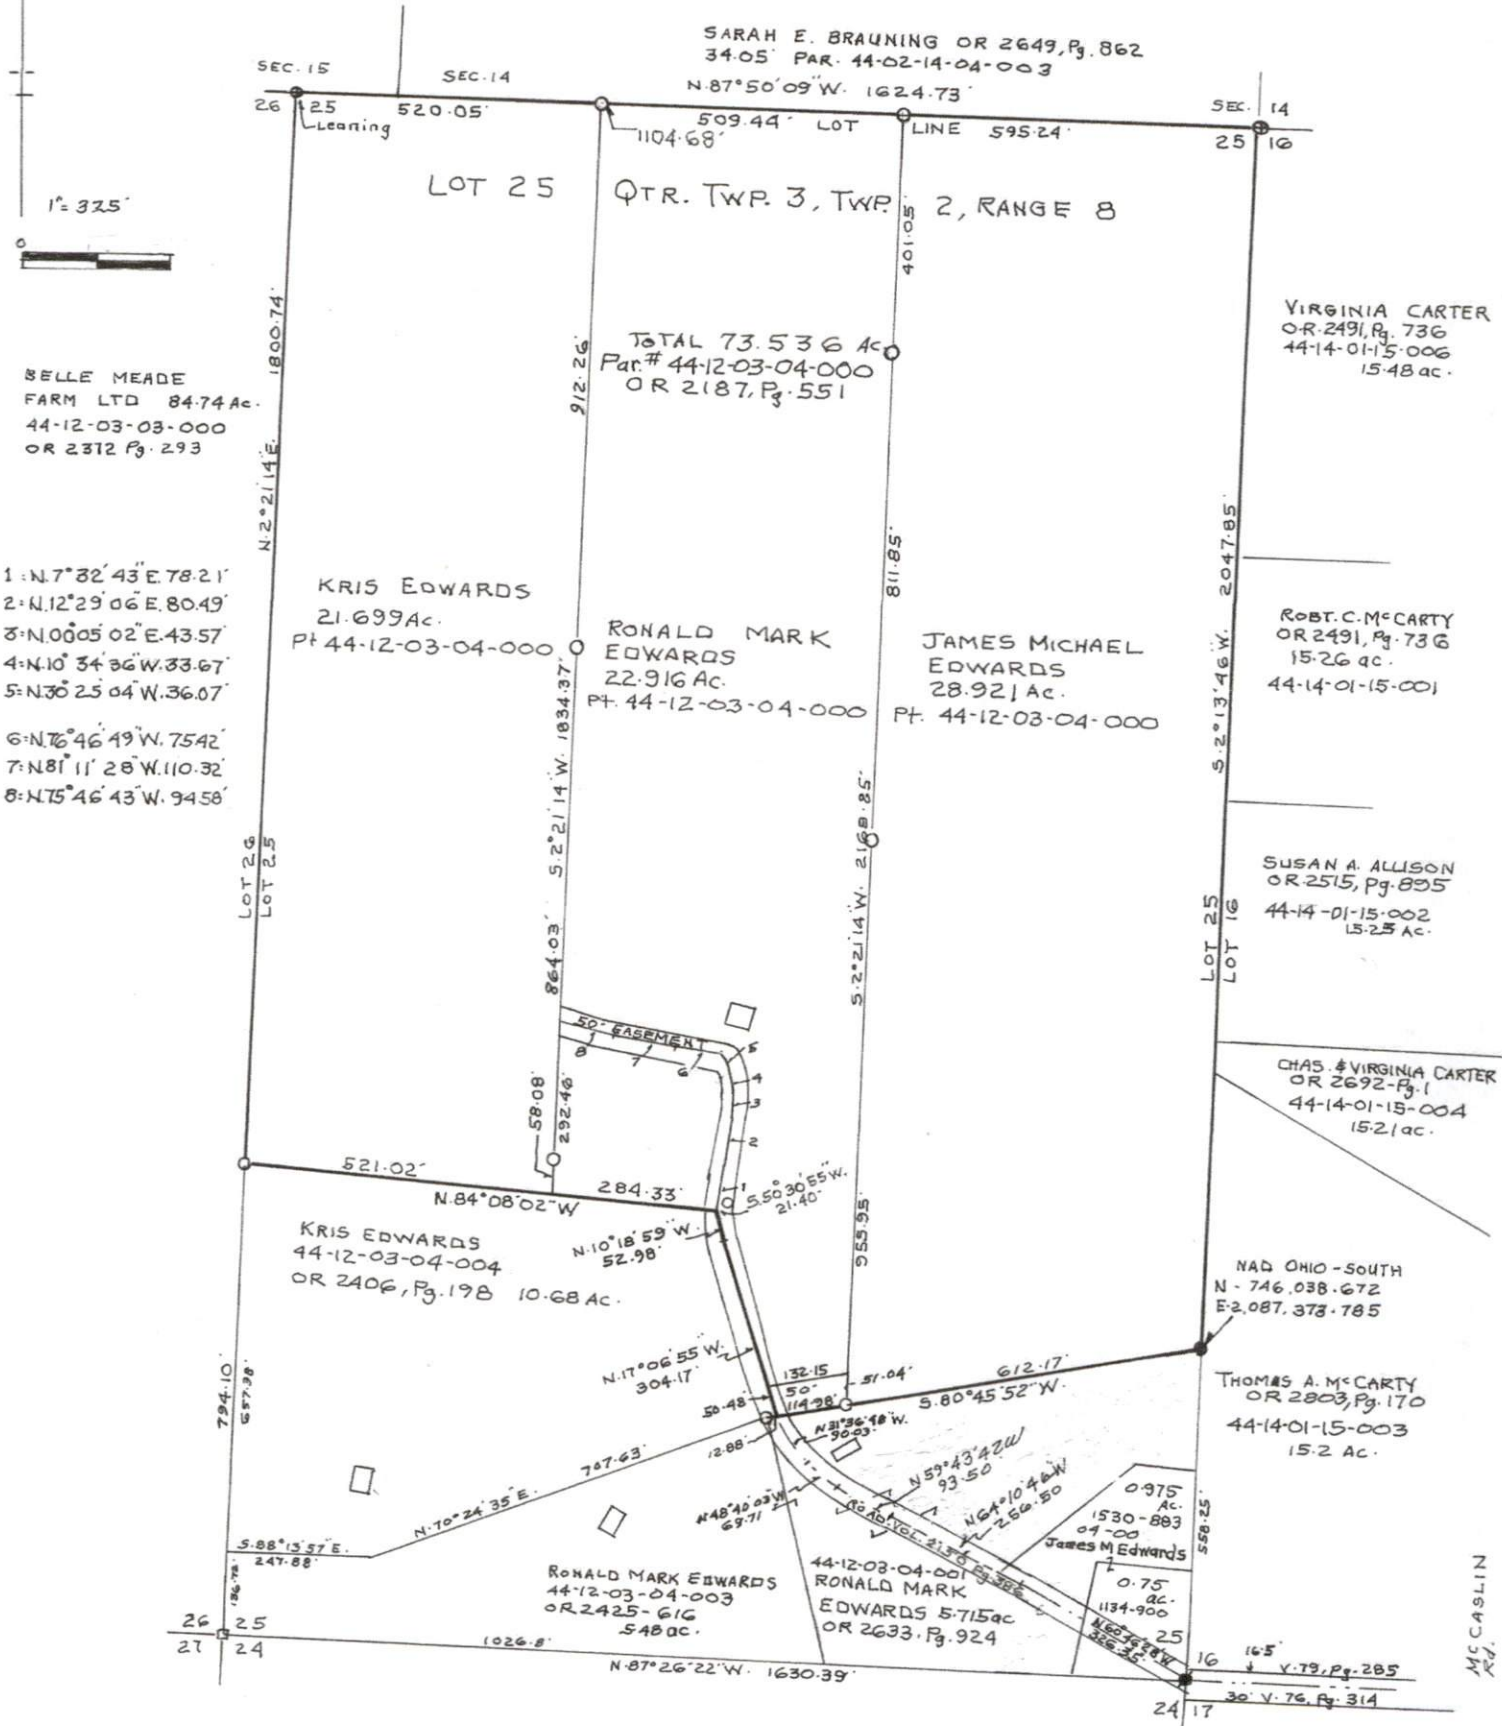

RICHARD MAX GRAVES  
REGISTERED SURVEYOR #5792  
2925 KENLO WOODS DR.  
WASHPORT OHIO 43830  
DEC. 15, 2022  
PH. 740 454 1029



DESCRIPTION APPROVED  
By: DWS 7/26/2023