

Phone and Fax: 740-453-8448

L. Peter Dinan & Associates

27 South Sixth Street

P.O. Box 55, Zanesville, Ohio 43702-0055

SURVEYING & MAPPING

Bernice L. Farmer
2.42 Acres
Part of Parcel #44-12-03-07-000

Situated in the State of Ohio, County of Muskingum, Township of Muskingum.

Being a part of Lot 35 in Quarter Township 3, Township 2, Range 8 bounded and described as follows:

Beginning at an iron pin found at the southwest corner of said Lot 35; thence along the west line of said Lot 35 north 6 degrees 04 minutes east 620.48 feet to an iron pin found; thence south 84 degrees 18 minutes east 170.00 feet to an iron pin; thence south 6 degrees 04 minutes west 620.48 feet to an iron pin on the south line of said Lot 35; thence along the south line of Lot 35 north 84 degrees 18 minutes west 170.00 feet to the place of beginning, containing two and forty-two hundredths (2.42) acres more or less.


This description written from a survey made by L. Peter Dinan, Registered Surveyor #5451, October 21, 2002.

DESCRIPTION APPROVED
FOR RECORDING PURPOSES
BY *LPD*
10-22-1002

**OFFICE COPY
NOT RECORDABLE**



L. PETER DINAN & ASSOCIATES
27 SOUTH SIXTH STREET
ZANESVILLE, OHIO

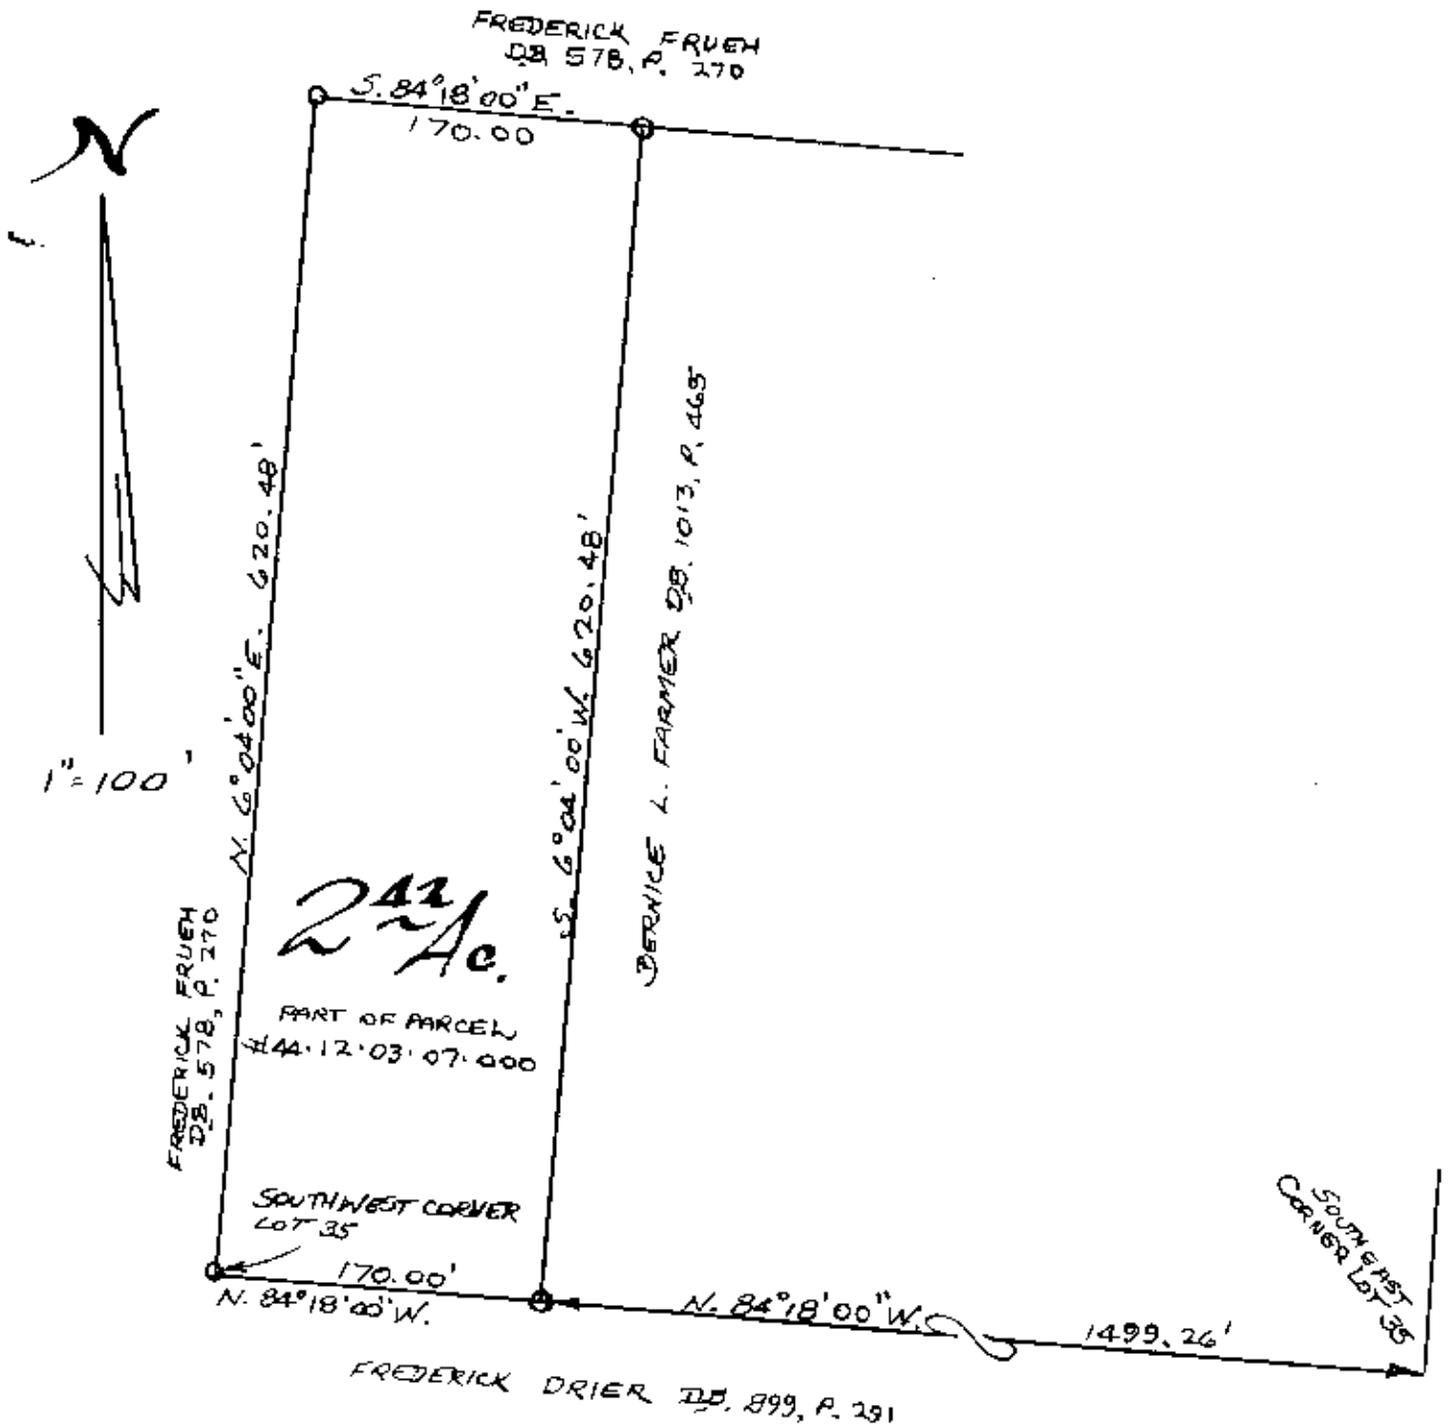

6-3-2002 APPROVED
TOWNSHIP CLERK
[Signature]
10-22-2002

PART OF LOT 35
QTR. TWP. 3 TWP. 2 RA. 8
MUSKINGUM TOWNSHIP
MUSKINGUM COUNTY, OHIO
OCT. 18, 2002

OFFICE COPY
NOT RECORDABLE

L. PETER DINAN
REGISTERED SURVEYOR #5251