


The Estates at Stonehenge North

Tunis Farms LLC
OR Vol. 2685, Page 946.

Tunis Farms LLC
OR Vol. 2685, Page 946.

Rollin M Hetrick Trustee
OR Vol. 1948, Page 227.

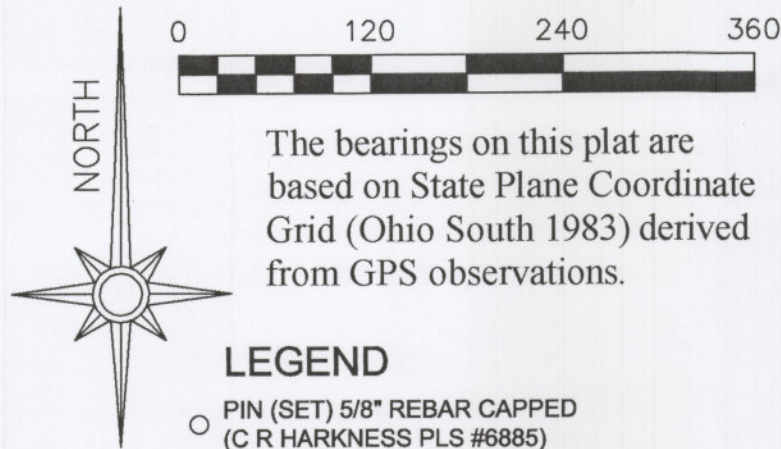

The bearings on this plat are based on State Plane Coordinate Grid (Ohio South 1983) derived from GPS observations.

LEGEND

- PIN (SET) 5/8" REBAR CAPPED (C R HARKNESS PLS #6885)
- PIN (FOUND)
- △ POINT (UNMARKED)
- EASEMENT AND BUILDING SETBACK LINES

Tunis Farms LLC
OR Vol. 2685,
Page 946.

SURVEYOR'S NOTES AND REFERENCES:

Note #1- Building setbacks are 40 feet from street right of way.

Note #2- Easements shown along lot lines are for utilities and drainage. Widths are 10 feet along each side of common lot lines and 20 feet along outside lines.

CURVE CALLS LOTS 36-40


Call	BEARING	LENGTH	RADIUS	ARC LEN
1 RT	N 30°19'10" E	18.44'	19.67'	19.19'
2 LT	N 52°35'56" W	112.13'	60.00'	232.20'
3 LT	S 18°29'46" E	68.88'	60.00'	73.37'
4 RT	S 25°34'38" E	18.44'	19.67'	19.19'
5 RT	S 46°36'45" W	9.77'	7.00'	10.81'
6 RT	N 81°38'59" W	143.51'	550.00'	143.92'
7 LT	N 87°08'53" W	152.26'	338.58'	153.58'
8 LT	S 74°20'31" W	318.82'	1658.58'	319.31'
9 LT	S 62°09'57" W	160.59'	692.23'	160.95'
10 RT	N 79°29'42" W	9.90'	7.00'	11.00'
11 RT	N 16°06'23" W	157.73'	250.00'	160.47'
12 RT	N 13°10'32" E	28.49'	75.00'	28.66'
13 LT	S 81°01'24" W	100.45'	60.00'	257.95'
14 RT	S 19°49'32" E	19.00'	25.03'	19.49'

Tunis Farms LLC
OR Vol. 2685,
Page 946.

DESCRIPTION

APPROVED

By: *[Signature]*

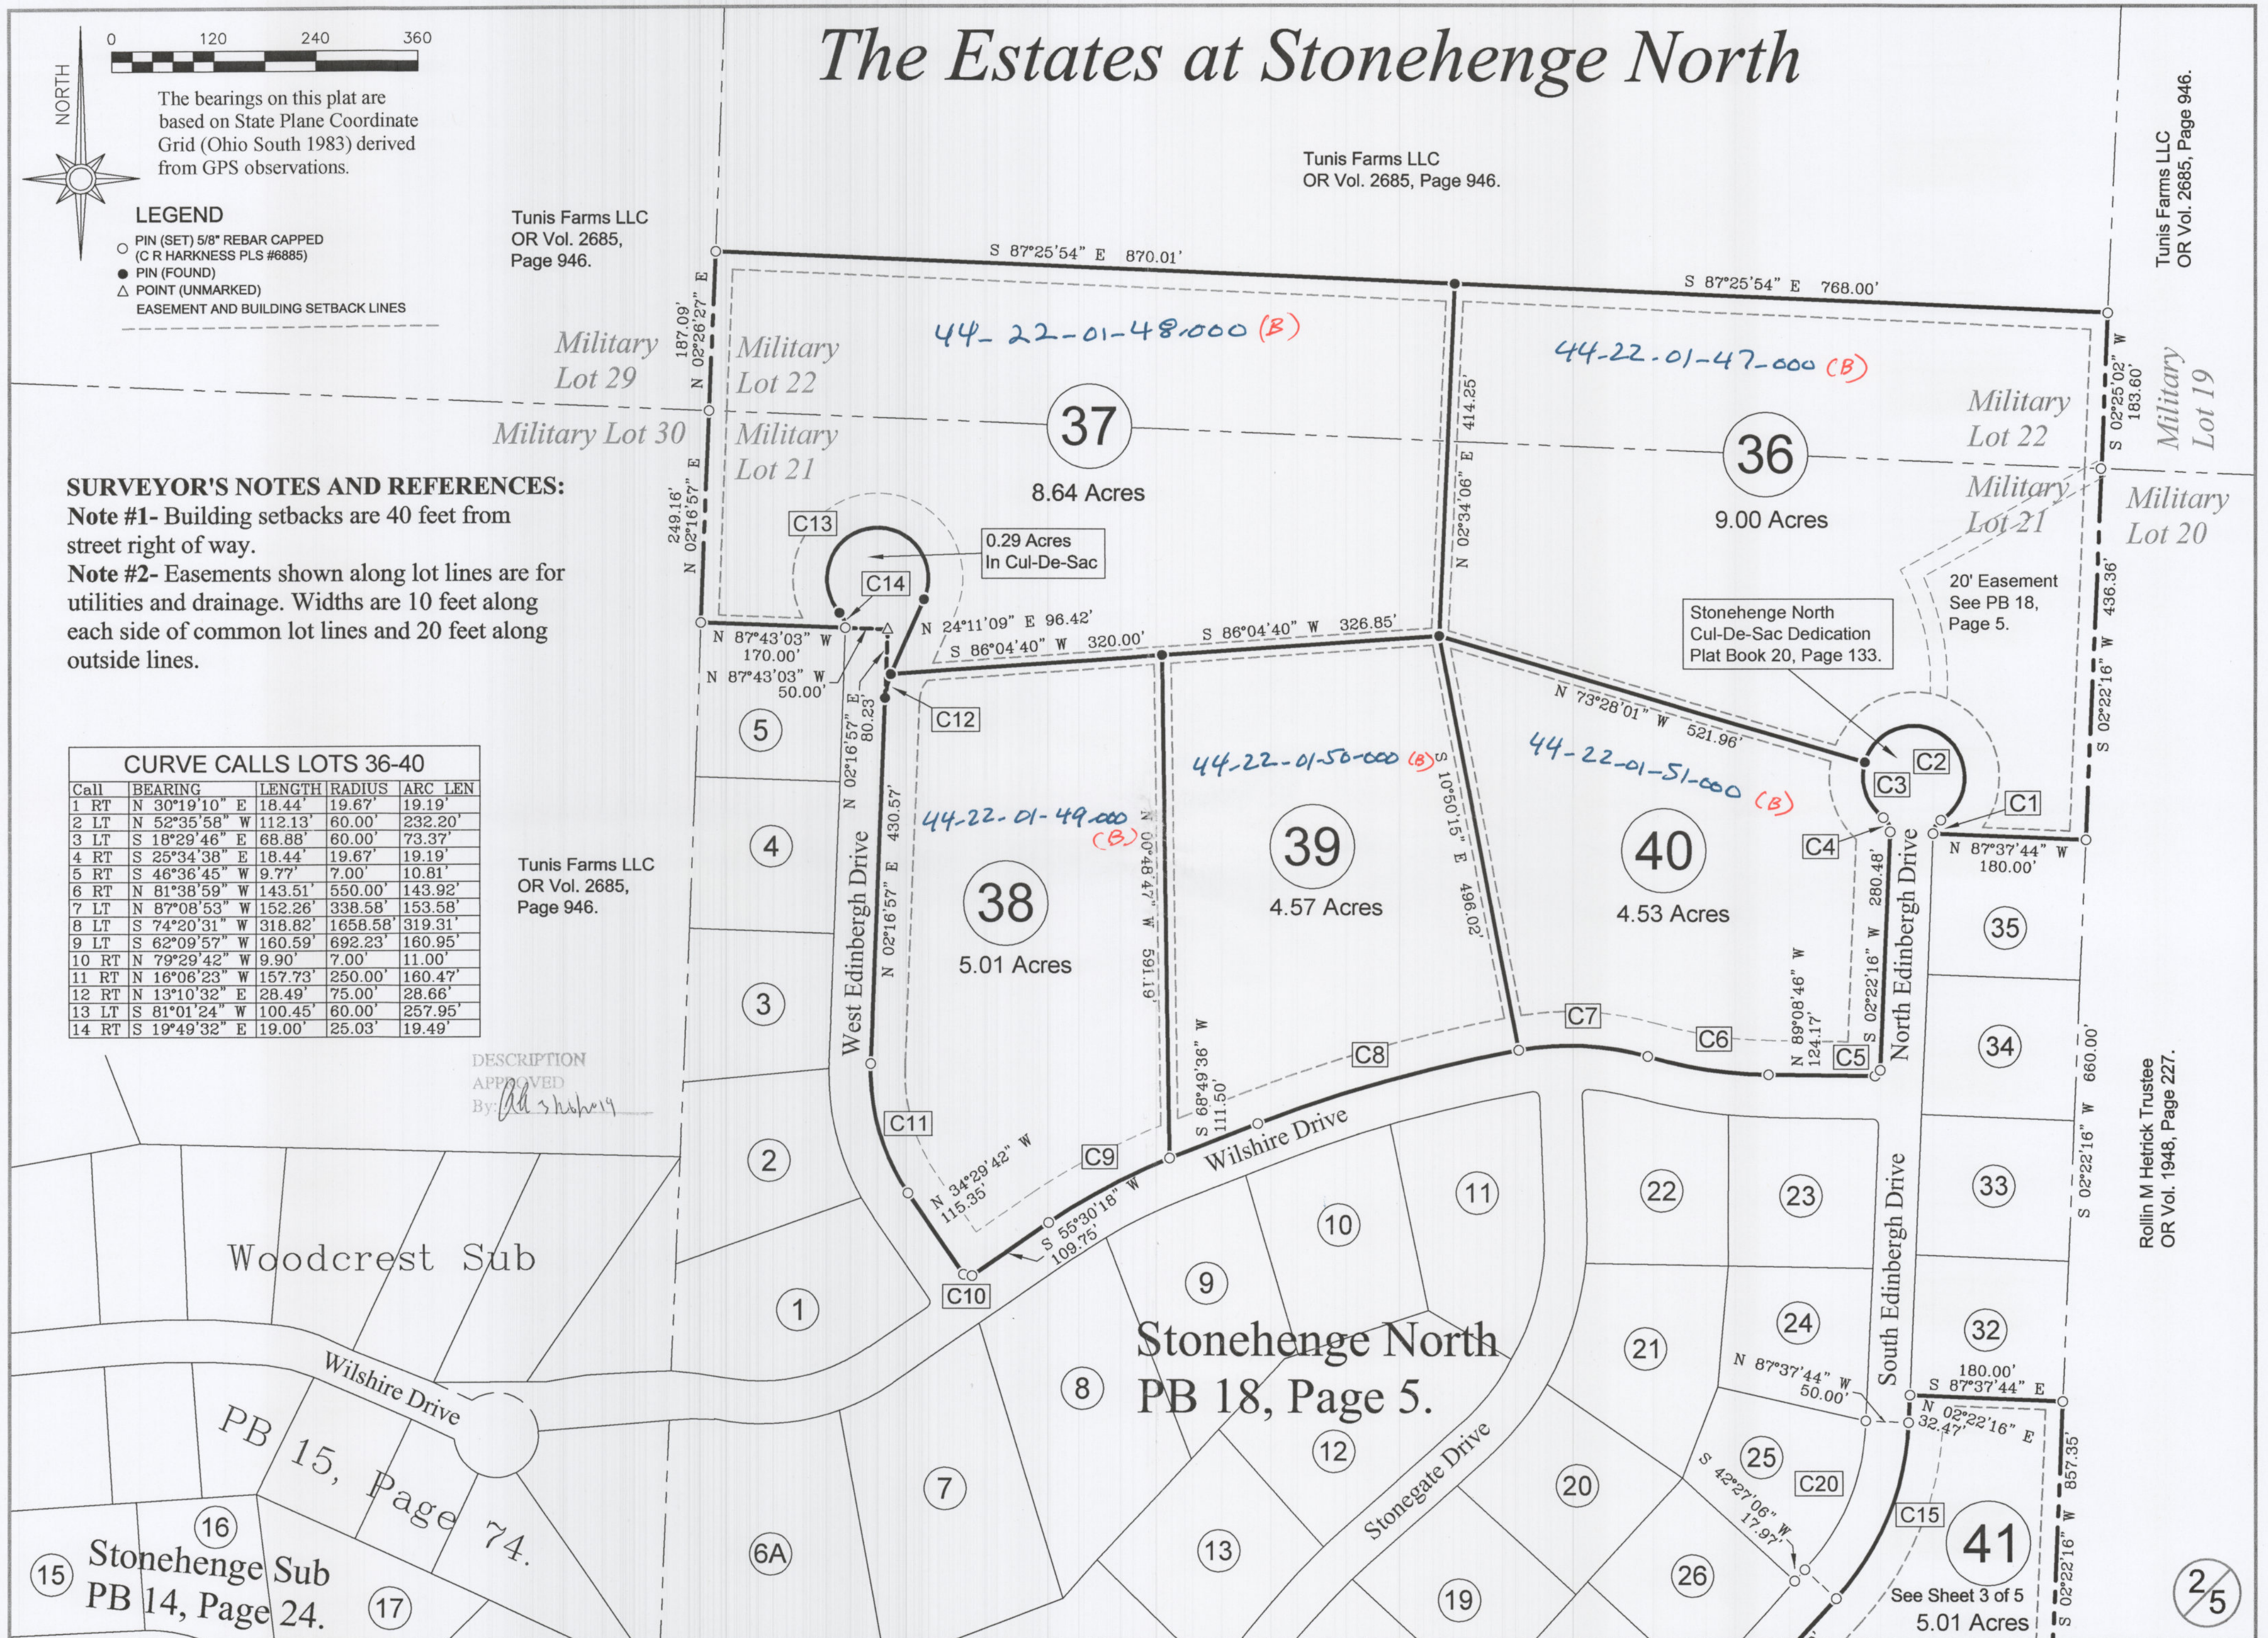

See Sheet 3 of 5
5.01 Acres

2/5