


Jerry L. Gamble
REGISTERED SURVEYOR
1630 Hoge Avenue
Zanesville, Ohio

44-25-03-17-000

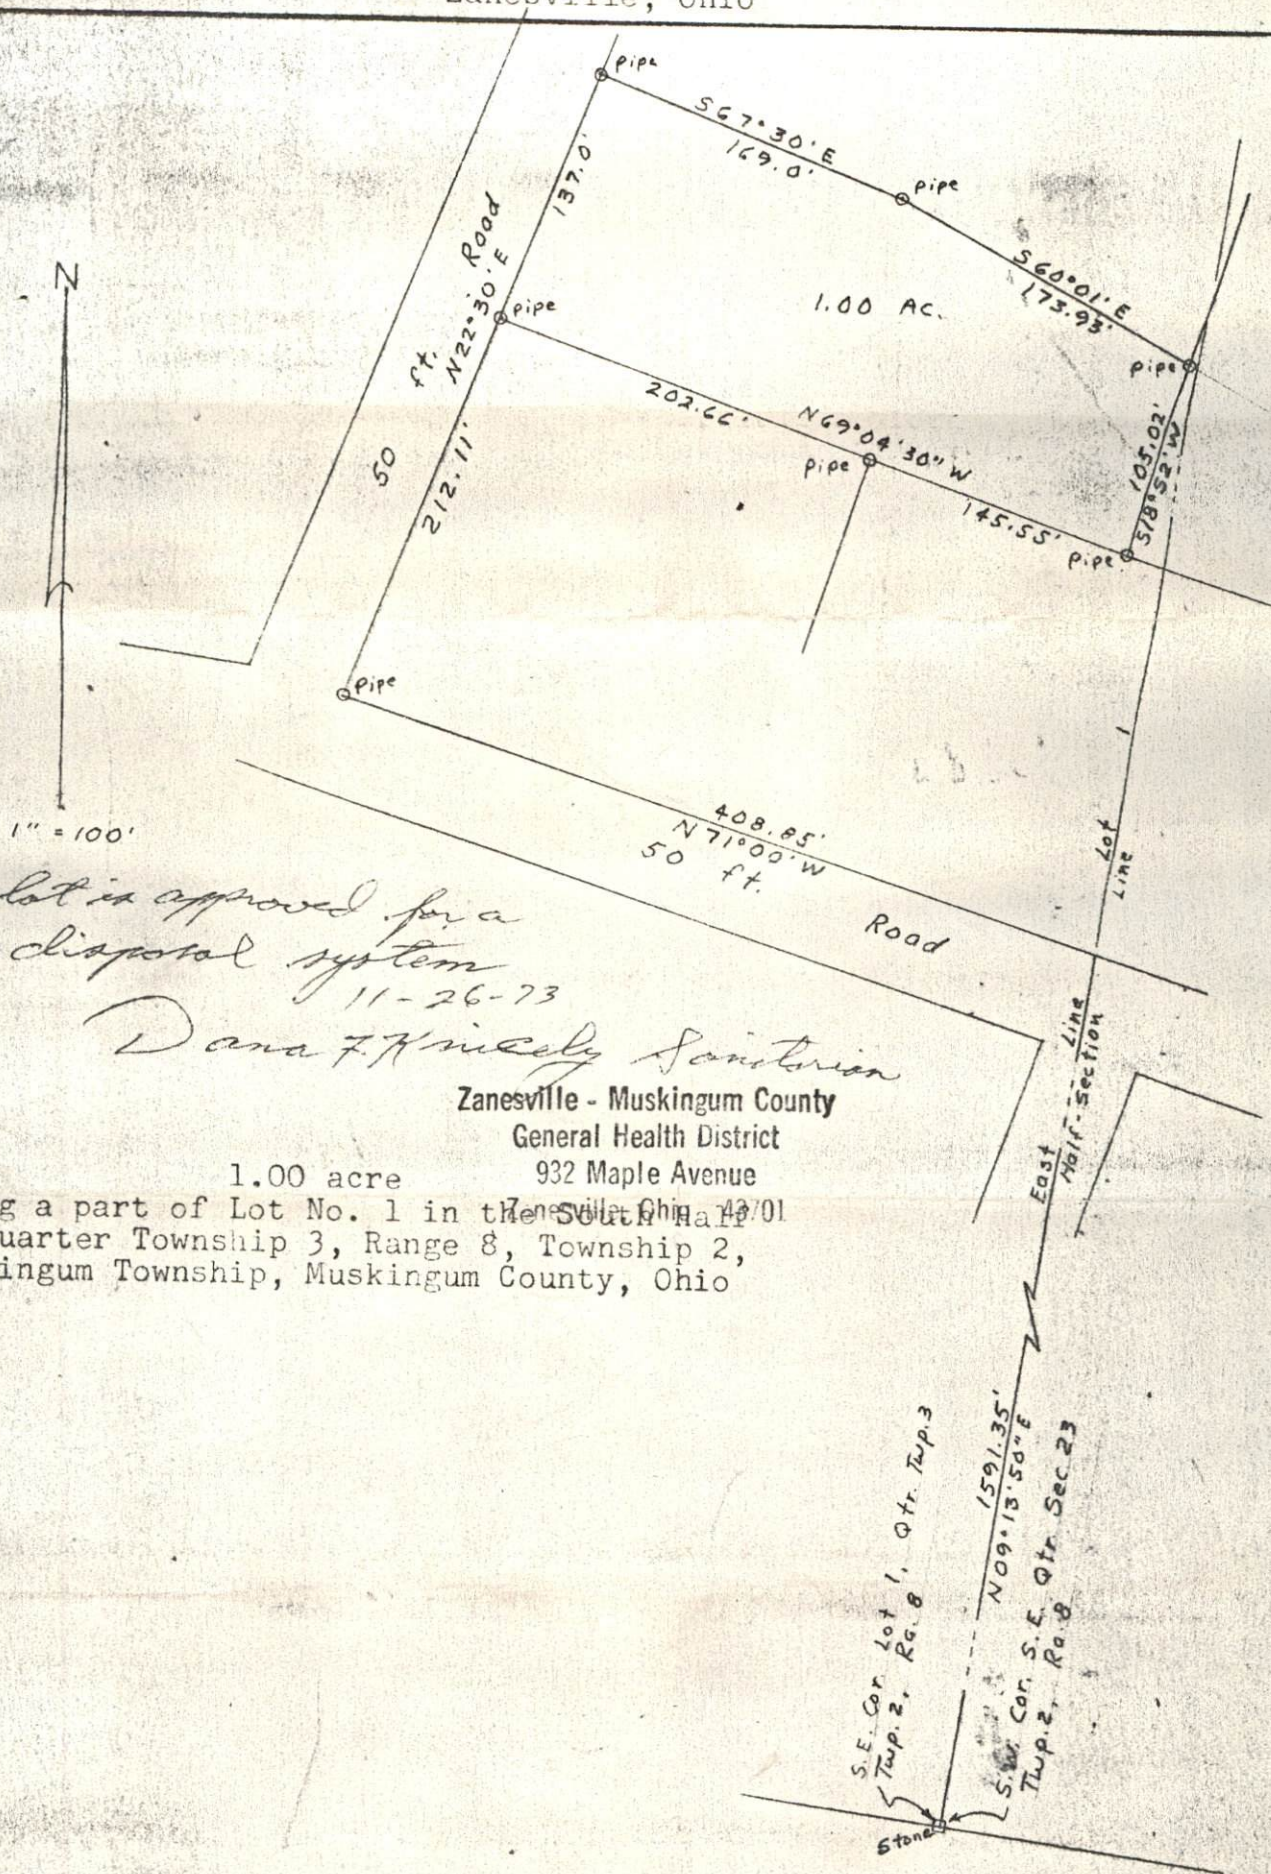

This lot is approved for a
sewage disposal system
11-26-73

Dana F. Hincley Sanitarian

Zanesville - Muskingum County

General Health District

932 Maple Avenue

1.00 acre
Being a part of Lot No. 1 in the South Half
Of Quarter Township 3, Range 8, Township 2,
Muskingum Township, Muskingum County, Ohio

MUSK
4-7

I hereby certify that I have surveyed the premises as shown hereon
and that this Plat is a correct representation of said survey.

DATE: 11/20/73

OFFICE COPY

NOT RECORDABLE

Jerry Lee Gamble, Reg. Surv. 5737

Approved for transfer

Nov 28, 1973

MUSKINGUM COUNTY COMMISSIONERS

E. Lee Clark
Walter D. Miller

MUSK
4-7