
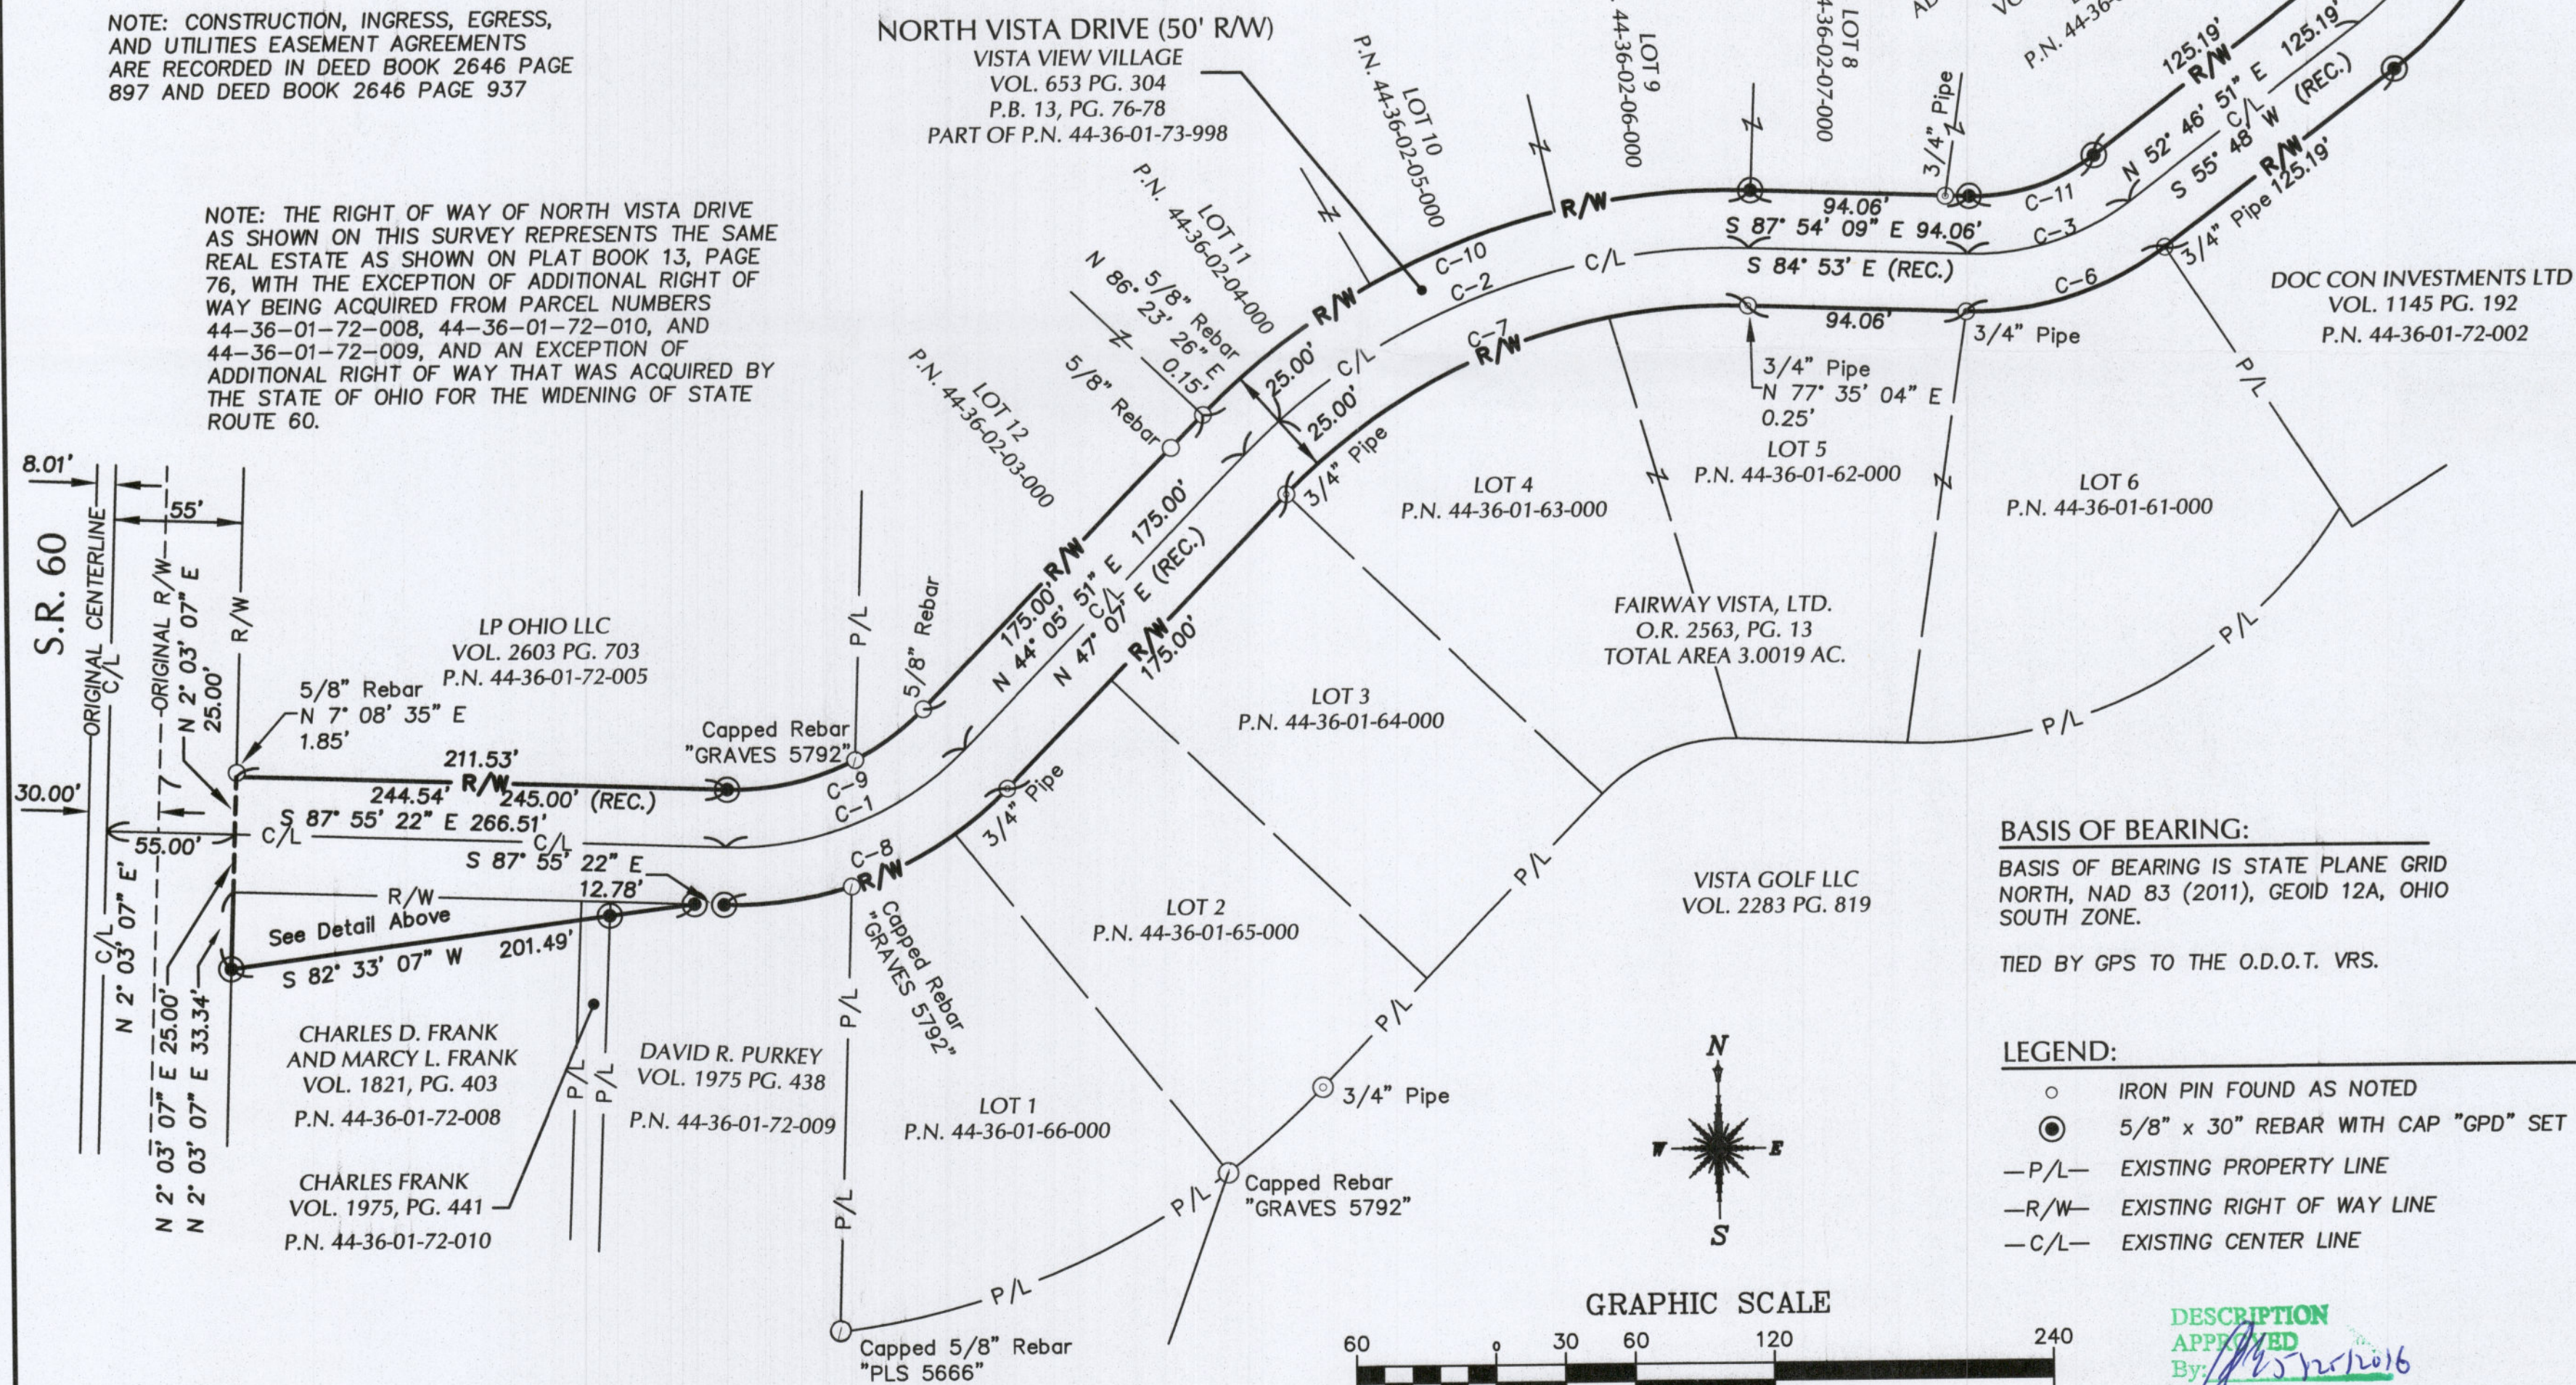


VISTA VIEW DR. N.

S 84° 29' E (REC.) S 87° 30' 09" E
S 87° 30' 09" E 50.00' 25'



CURVE TABLE							
CURVE	LENGTH	RECORD LENGTH	RADIUS	RECORD RADIUS	TANGENT	DELTA	CHORD
C-1	114.98	N/A	137.30	N/A	61.10	47° 58' 47"	111.65
C-2	242.48	N/A	289.44	N/A	128.87	48° 00' 00"	235.45
C-3	74.82	N/A	109.03	N/A	38.95	39° 19' 00"	73.36
C-4	117.94	N/A	134.39	N/A	63.07	50° 17' 00"	114.19
C-5	139.88	139.88	159.39	N/A	74.81	50° 17' 00"	135.44
C-6	91.97	91.9	134.03	134.03	47.88	39° 19' 00"	90.18
C-7	221.54	221.54	264.44	264.44	117.74	48° 00' 00"	215.11
C-8	135.91	135.97	162.30	162.30	72.22	47° 58' 47"	131.97
C-9	94.04	94.08	112.30	N/A	50.00	47° 58' 47"	91.32
C-10	263.42	263.43	314.44	N/A	140.00	48° 00' 00"	255.79
C-11	57.66	57.63	84.03	N/A	30.02	39° 19' 00"	56.54
C-12	96.00	96.00	109.39	109.39	51.34	50° 17' 00"	92.95

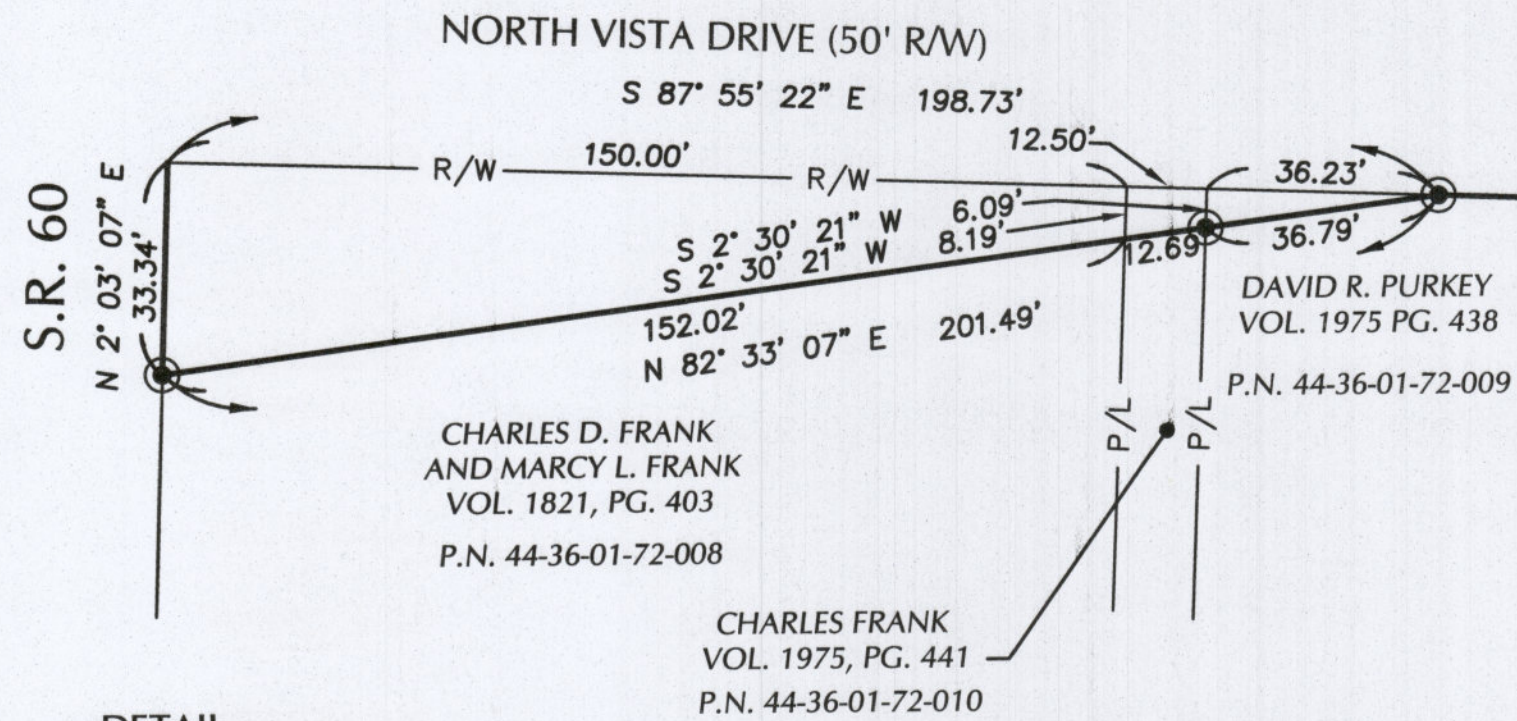

BASIS OF BEARING:
BASIS OF BEARING IS STATE PLANE GRID NORTH, NAD 83 (2011), GEOID 12A, OHIO SOUTH ZONE.

TIED BY GPS TO THE O.D.O.T. VRS.

- LEGEND:**
- IRON PIN FOUND AS NOTED
 - 5/8" x 30" REBAR WITH CAP "GPD" SET
 - P/L- EXISTING PROPERTY LINE
 - R/W- EXISTING RIGHT OF WAY LINE
 - C/L- EXISTING CENTER LINE

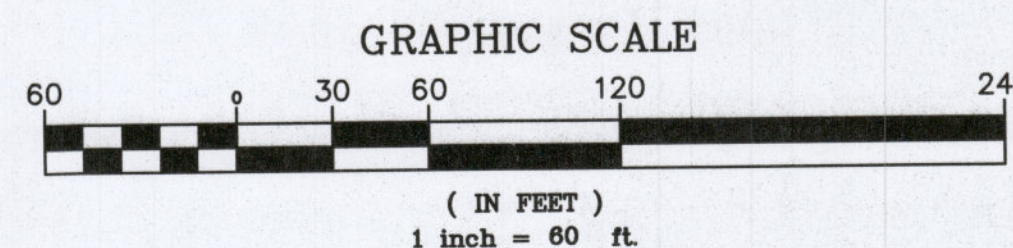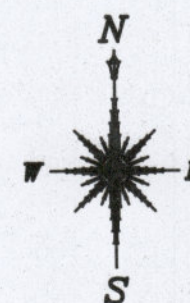

DESCRIPTION
APPROVED
By: [Signature]

**OFFICE COPY
NOT RECORDABLE**

**North Vista Drive Dedication
Muskingum Twp., Ohio**

ISSUED FOR:	
PERMIT	-
BID	-
CONSTRUCTION	-
RECORD	-

PROJECT MANAGER	DESIGNER
SLM	JEK

JOB NO.
2013211.01

2 of 2