

SITUATED IN:

44-38-01-06-007 A

State of Ohio, County of Muskingum, Township of Muskingum,
Being a part of the Southeast Quarter of Section 19,
Township 2, Range 8, United States Military Lands

BASIS OF BEARINGS

Bearings are based on the Ohio State Plane Coordinate System, NAD
83, South Zone, Grid North, as per GPS observations

PARCEL NO.


Part of: 44-38-01-06-005 ±1.20 Acres

LEGEND

- △ Railroad Spike Set
- Iron Pin Found
- ⊞ Stone Found
- Axle Found
- Iron Pipe Found
- ▲ Railroad Spike Found
- ⊙ Iron Pin Set 5/8 rebar
- ⊞ Monument Found
- ◆ Bolt Found
- ⊗ PK Nail Set

REFERENCES

All deed Ref.
shown on this
plat

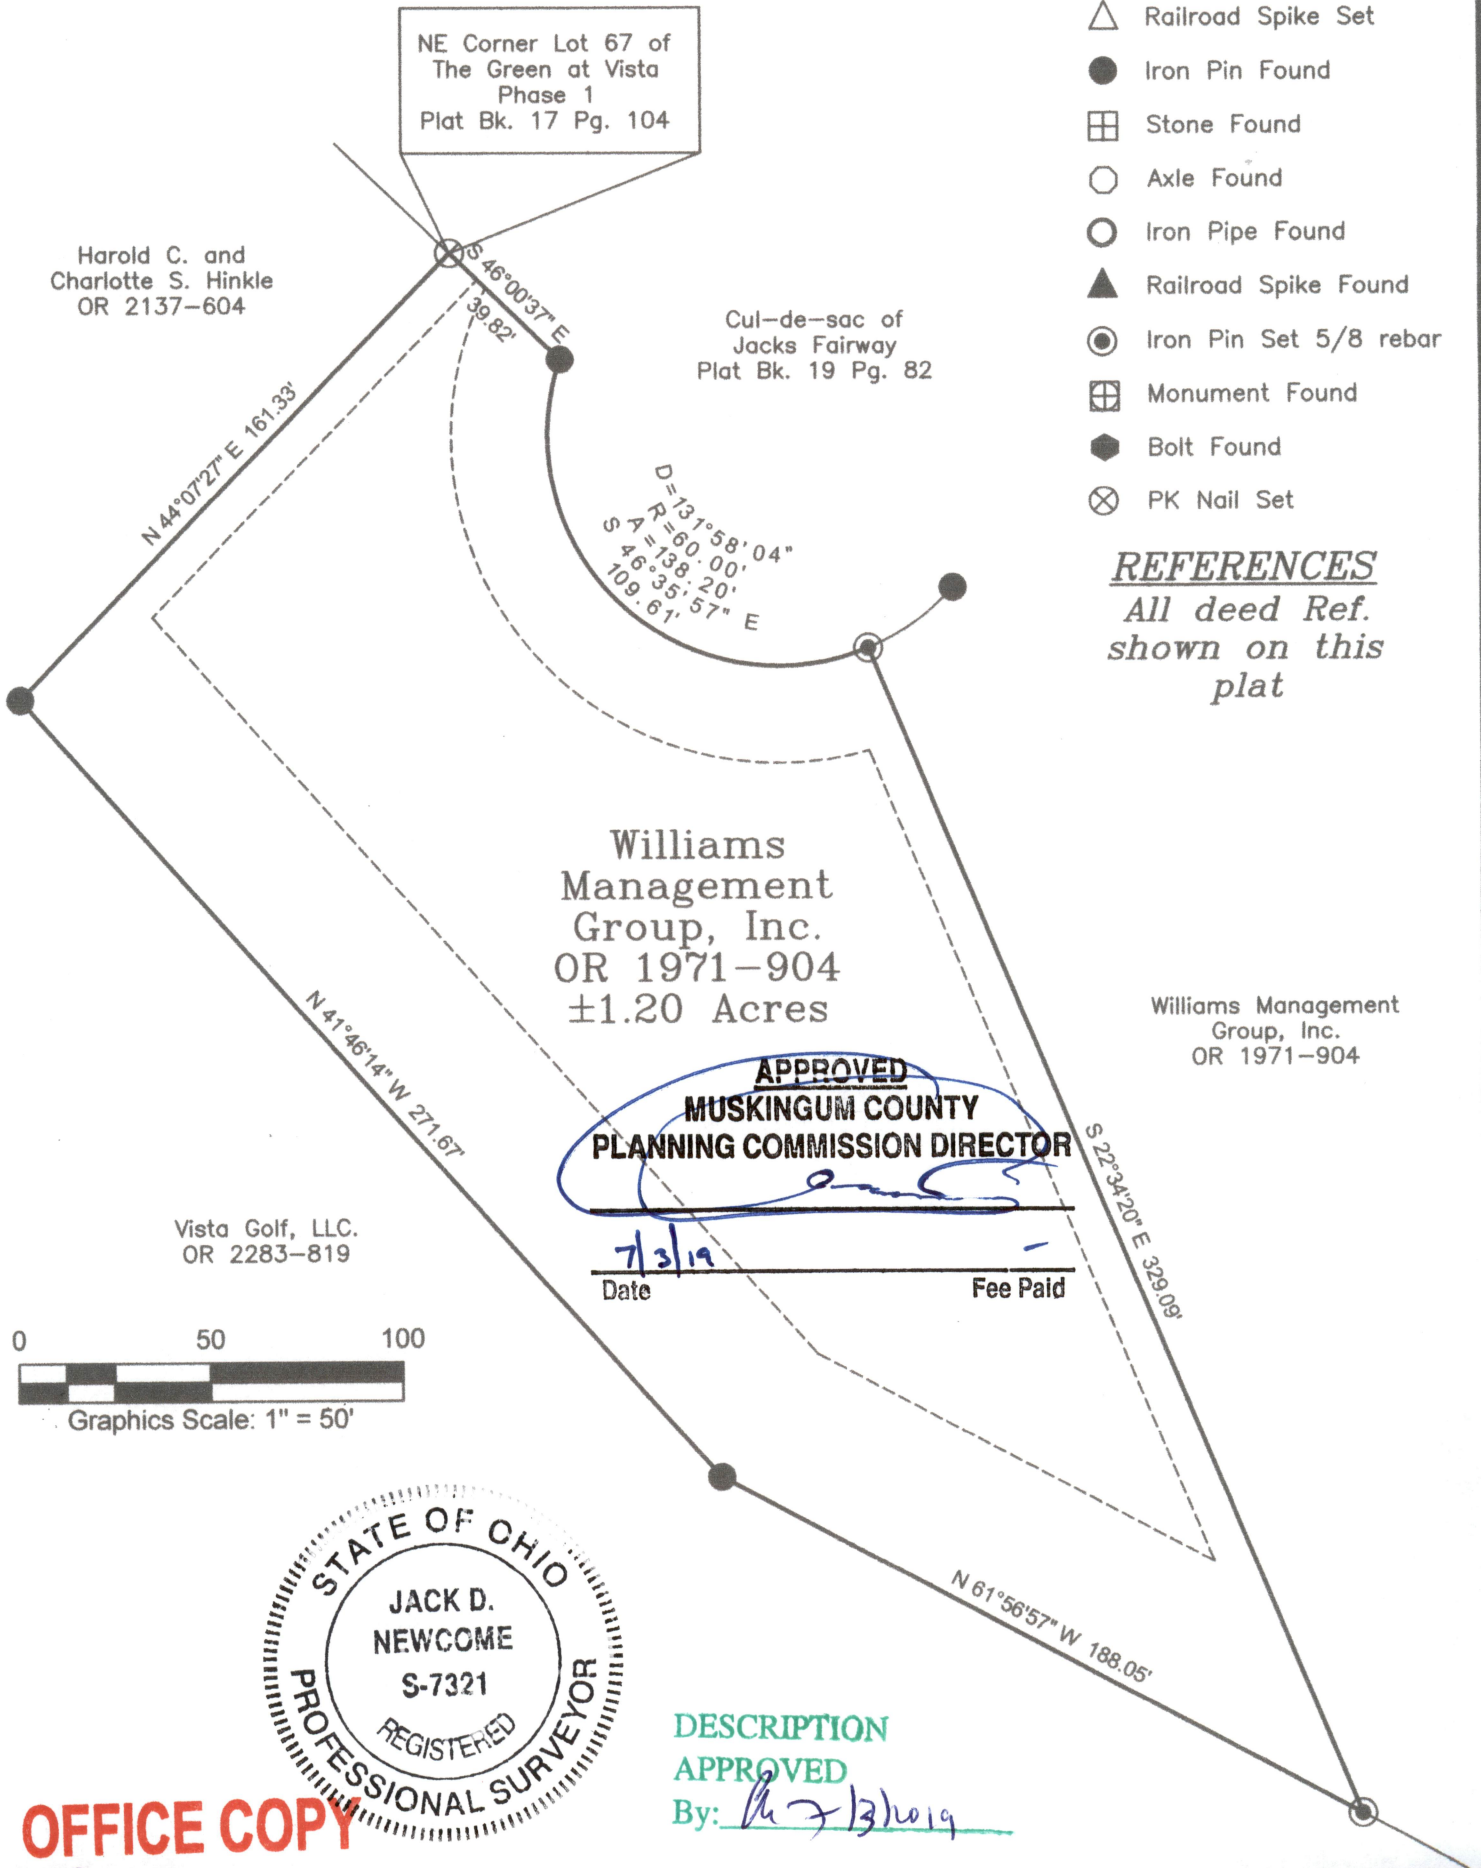

OFFICE COPY
NOT RECORDABLE

Jack D. Newcome

Date

Reg. Surveyor No. 7321

Newcome Surveying Company
6515 Ballard Road
Nashport, Ohio 43830
740-452-5796