



Linn Engineering, Inc.

Civil Engineering Consultants

740-452-7434 • FAX 740-452-5198

534 Market Street • P.O. Box 2066 • Zanesville, Ohio 43702-2086

SNR N/A

Situated in the State of Ohio, County of Muskingum, Township of Muskingum, bounded and described as follows:

Being part of Section 20, Township 2 North, Range 8 West, and being more particularly described as follows:

Beginning for reference at a stone found at the southwest corner of the Southwest Quarter of Section 20;
thence along the south line of Section 29 and the south line of lands now owned by B.G. and R.A. Jasper (DR 1147-677) South 85 degrees 11 minutes 36 seconds East 1437.88 feet to an iron pin set and the principal place of beginning;
thence through said Jaspers' lands North 40 degrees 45 minutes 48 second East 627.55 feet to an iron pin found on the northeast corner of lands now owned by G. and L. Edgell (DR 1143-700);
thence South 02 degrees 51 minutes 03 seconds East 512.55 feet to an axle found on the north line of lands now owned by J.E. Bunting (DR 757-132);
thence along said Bunting's north line and the south line of said Section 20 North 85 degrees 11 minutes 36 second West 436.78 feet to the principal place of beginning, containing 2.55 acres, more or less, subject to all legal road right of ways and applicable easements, written or implied.

Bearings are based on the south line of Section 20 as being South 85 degrees 11 minutes 36 seconds East.

This description is written based on a survey completed May 16, 2000 by Jack D. Newcome, Reg. No. 7321.

OFFICE COPY
NOT RECORDABLE 05/16/00
Date
Reg. No. 7321

Parcel No.:
Part of: 44-40-02-19-000 (2.55 ac.)


RECORDED
MAY 16 2000
[Signature]
5-29-2000

SITUATED IN

The State of Ohio, County of Muskingum
Township of Muskingum, and being a part
of Section 20, T2N, R8W, U.S.M.L.

LEGEND

- ⊙ Iron Pin Set, 5/8" rebar
- Iron Pin Found
- Axis Found
- ⊠ Stone Found
- ↗ Property Hook

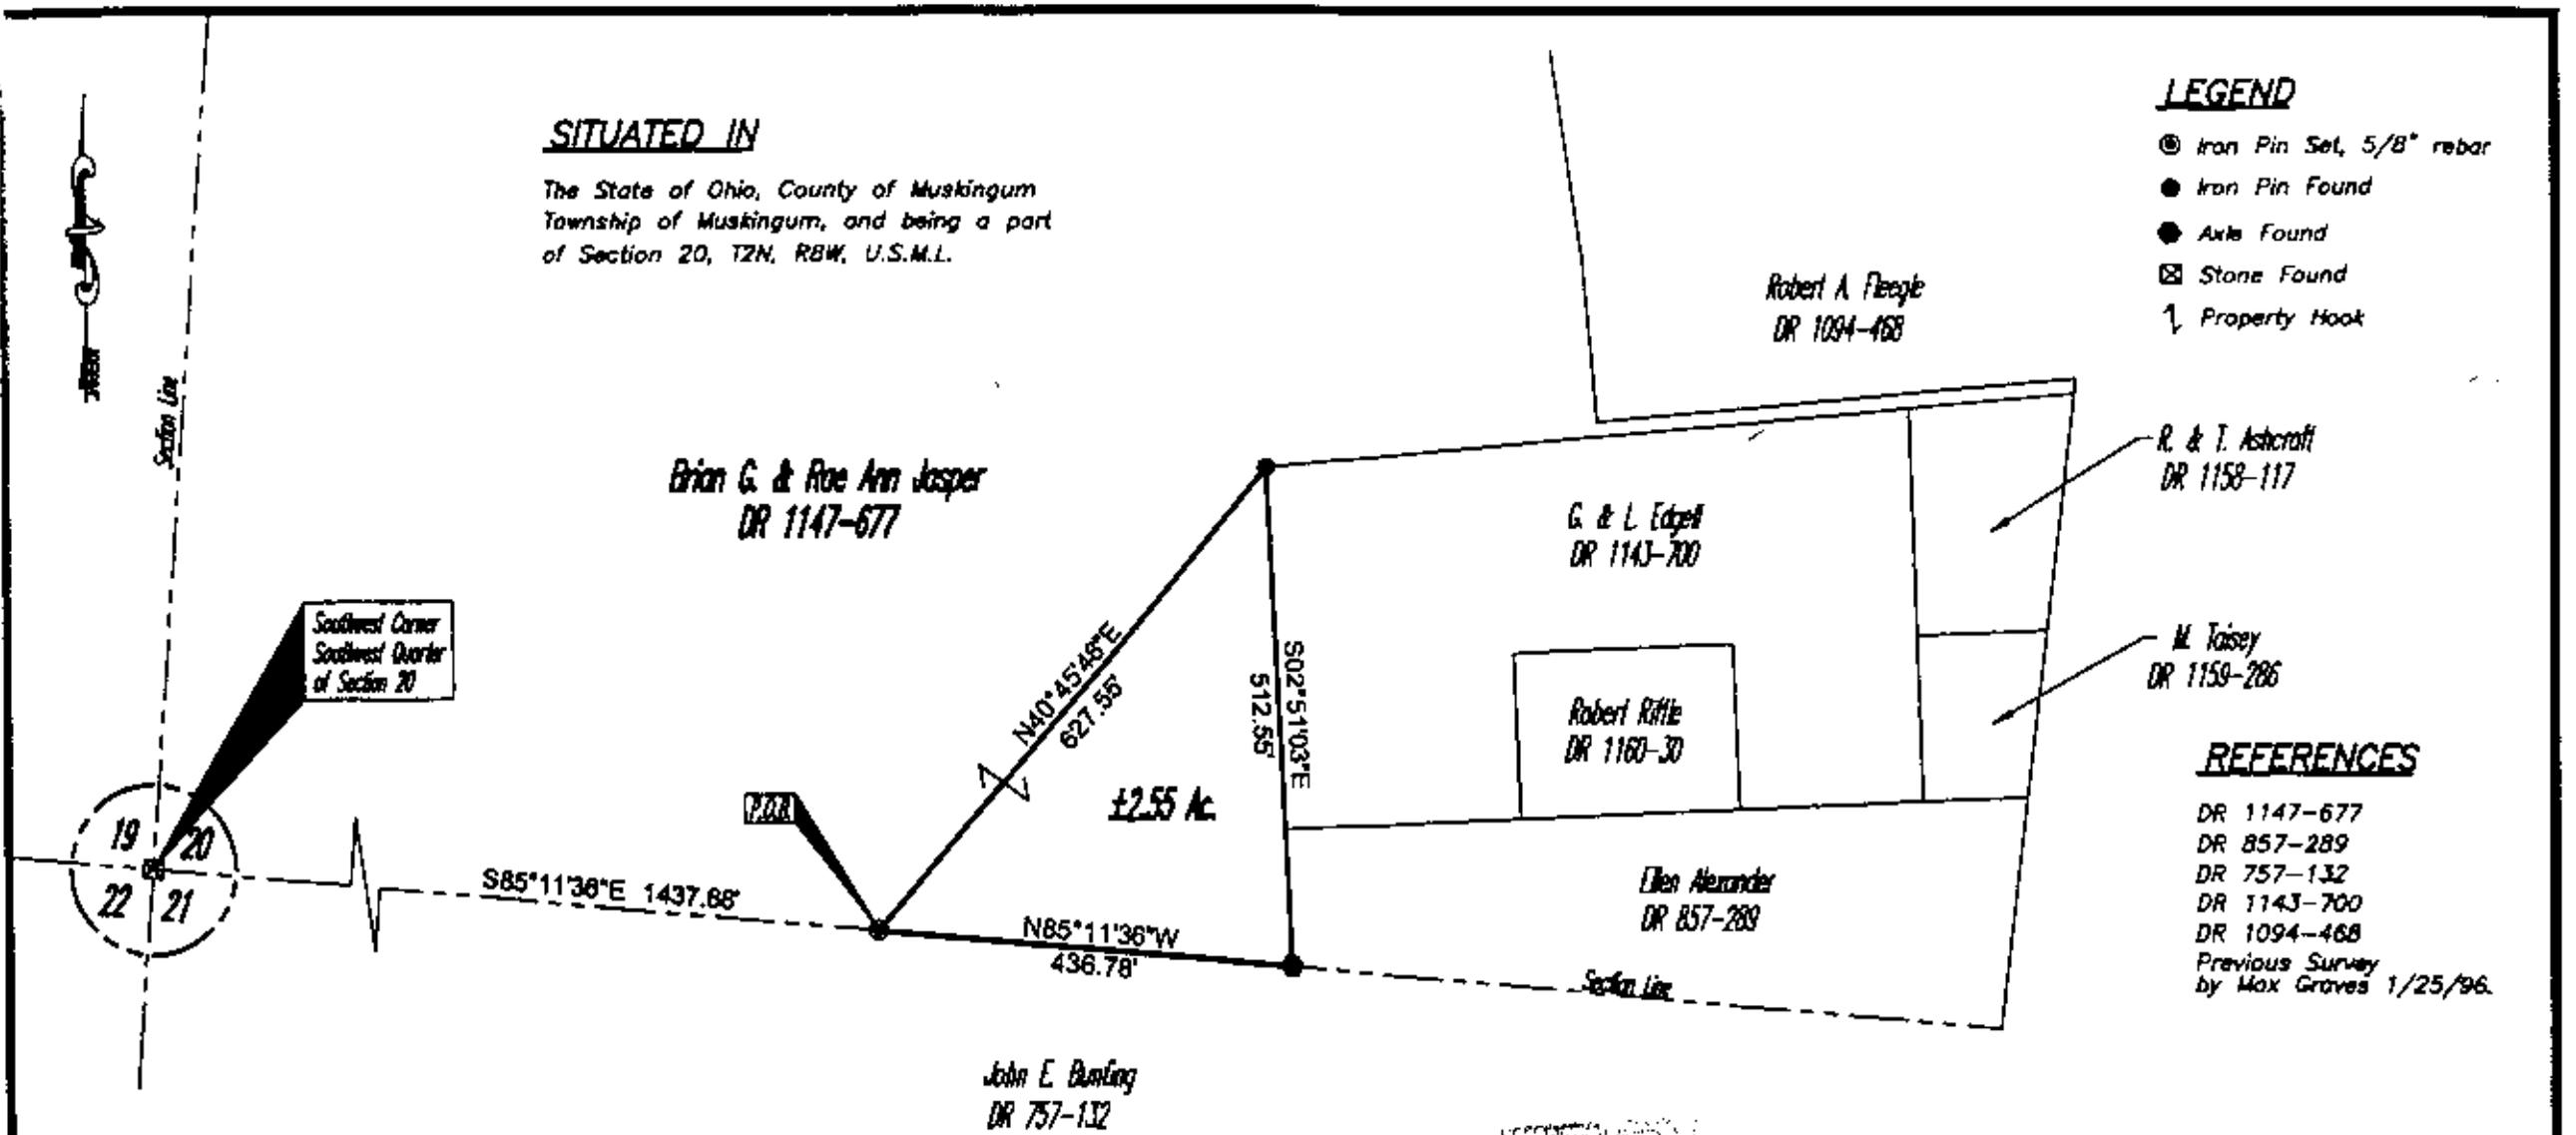

REFERENCES

- DR 1147-677
- DR 857-289
- DR 757-132
- DR 1143-700
- DR 1094-468
- Previous Survey
by Max Graves 1/25/96.

BASIS OF BEARING

Bearings are based on the south line of
Section 20 as being S85°11'36"E.

PARCEL NO.


Part of: 44-40-02-19-000 (±2.55 ac.)

REGISTRATION AUTHORITY
MUSKINGUM COUNTY, OHIO
5-29-2000

**OFFICE COPY
NOT RECORDABLE**

Date _____
Reg. Surveyor No. 7321

GRAPHIC SCALE

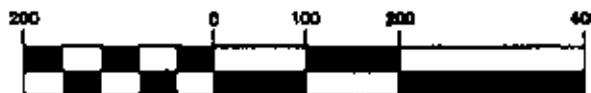

(IN FEET)
1 inch = 200 ft.

Project No.: JASP-058



Linn Engineering, Inc. 740-458-7434
Civil Engineering Consultants
P.O. Box 2086 Kaneville, Ohio 43708-2086