


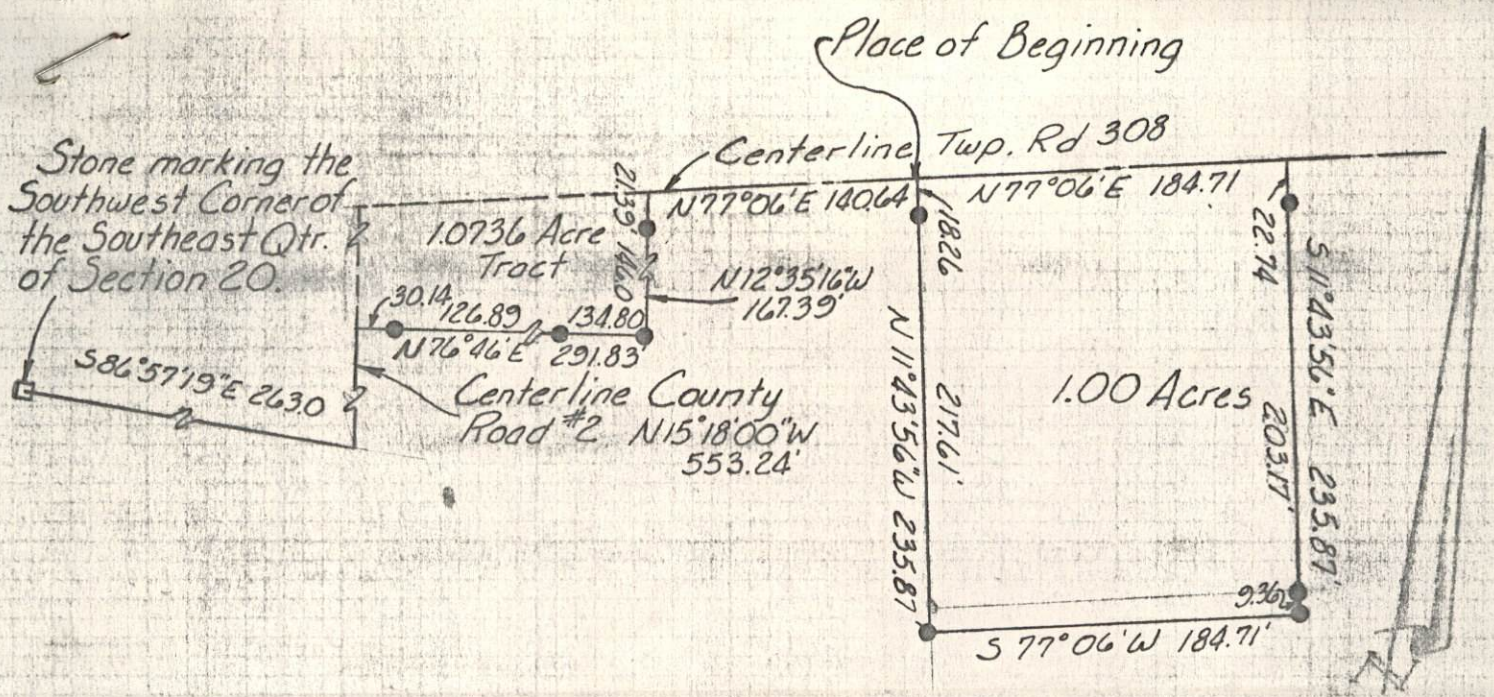

Being a part of the Southeast Quarter of Section 20 in the 4th Quarter of Township 2 in the 8th Range of the United States Military Lands, Muskingum Township, Muskingum County, Ohio.

Approved for transfer.

Date: Oct. 22, 1975

Scott Patton

E. R. Shank

Muskingum County Commissioners

Approved for on lot sewage this 22 day of October 1975,
by the Muskingum County Health Department.

By: Nicholas Galdini

I hereby certify the above plat and survey to be correct as prepared by me, this 20th day of May, 1975.

W. J. Biedenbach
W. J. Biedenbach
Registered Surveyor #5718

Survey for: William Godby				1335 GRANVILLE ROAD NEWARK, OHIO 43055 PHONE (614) 344-8040		ROUTE #4 ZANESVILLE, OHIO PHONE (614) 453-0424	
				SCALE ~ 1" = 100'		DR. BY ~ D.F.S.	
REVISIONS	DATE ~ 5-9-75		CK'D. BY ~		DRAWING NO. 3070-475		

MUSK
5-11