


44-44-01-08-000 A

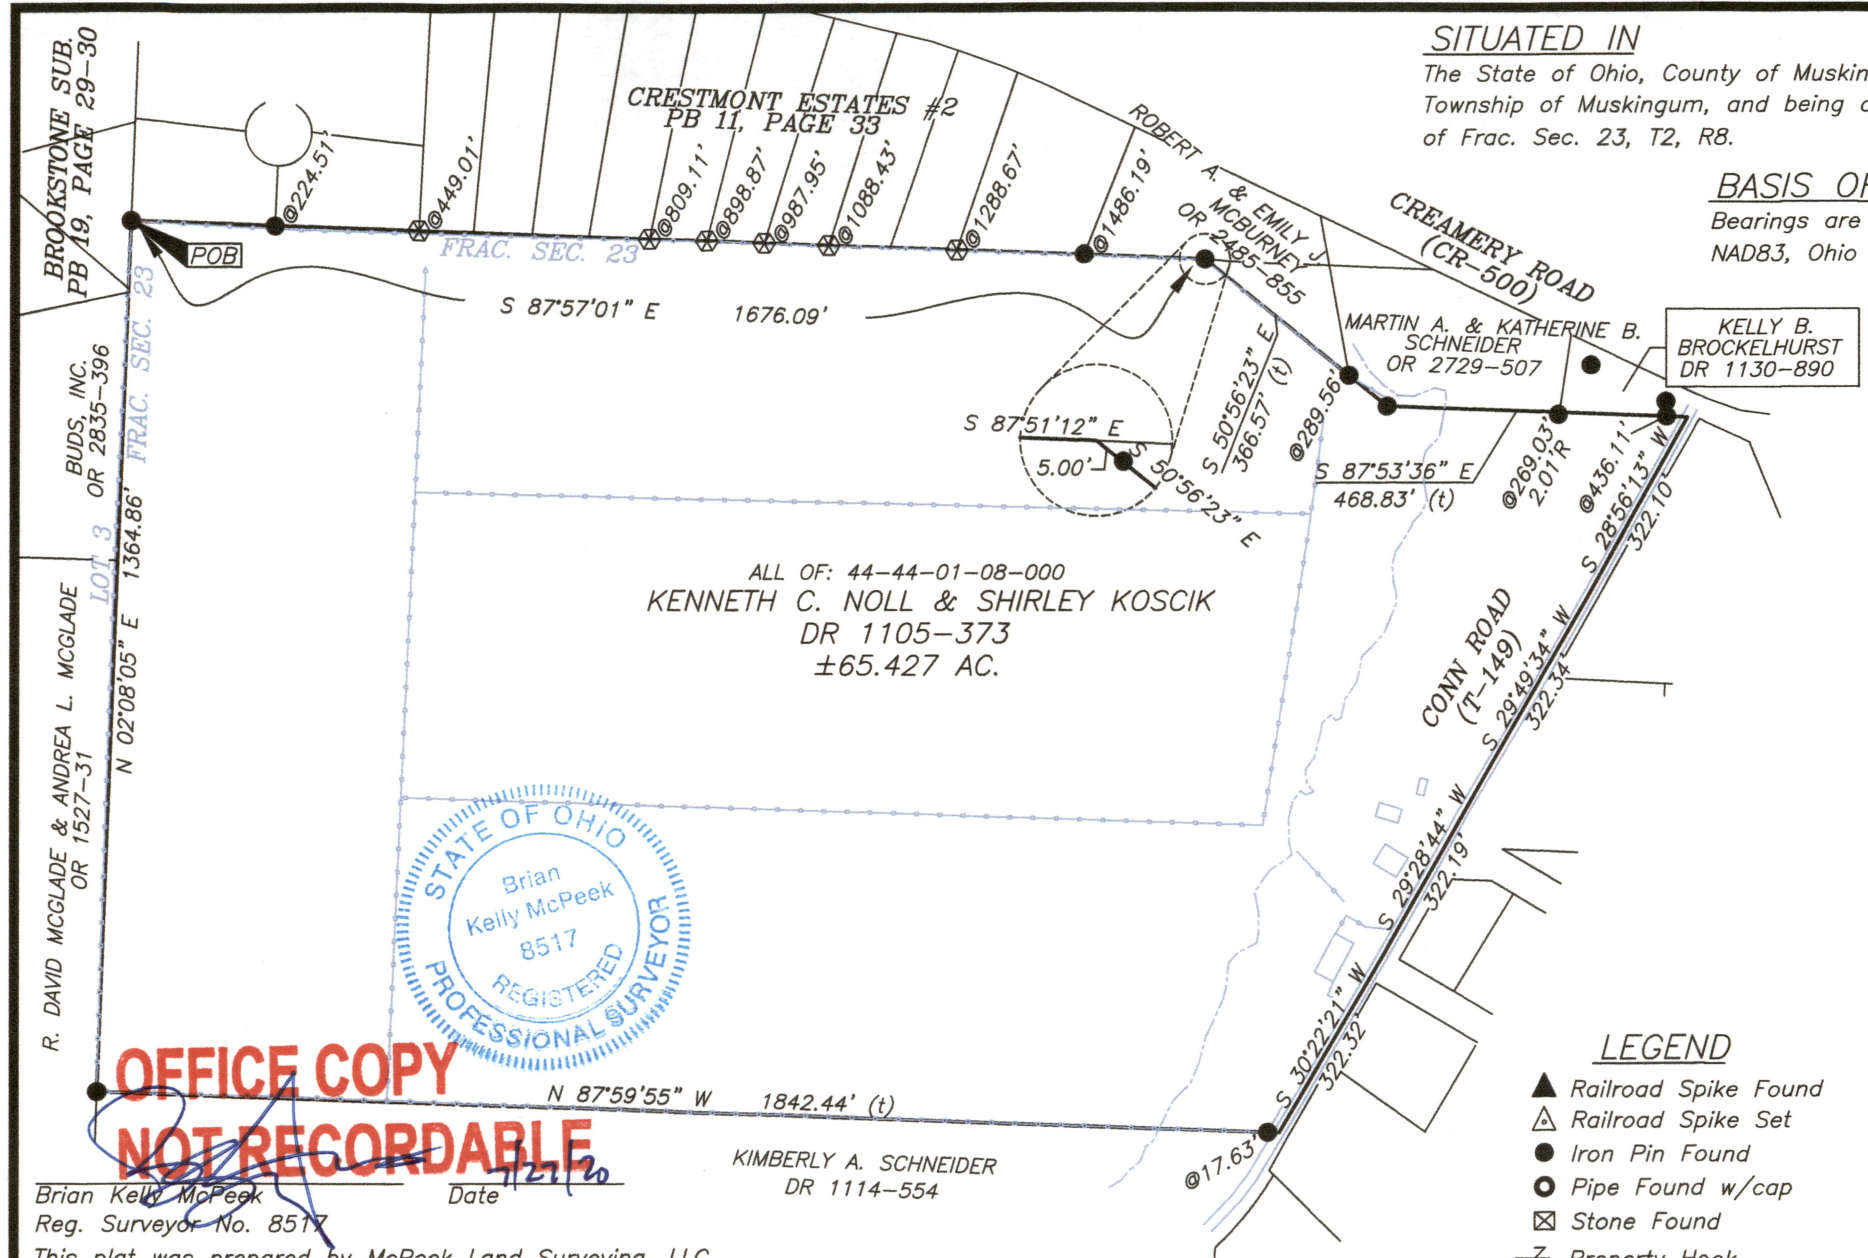


SITUATED IN  
The State of Ohio, County of Muskingum  
Township of Muskingum, and being a part  
of Frac. Sec. 23, T2, R8.

BASIS OF BEARING  
Bearings are based on State Plane Grid Coordinates,  
NAD83, Ohio South, per GPS Observation.

REFERENCES  
\* As Noted on Plat  
[www.muskingumcountyauditor.org](http://www.muskingumcountyauditor.org)  
[www.mceo.org](http://www.mceo.org)  
<http://recorder.muskingumcounty.org>

DESCRIPTION  
APPROVED  
By: *[Signature]*

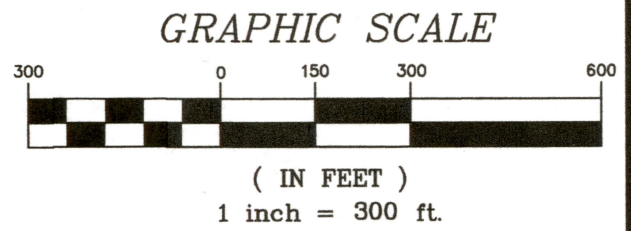

- LEGEND
- ▲ Railroad Spike Found
  - △ Railroad Spike Set
  - Iron Pin Found
  - Pipe Found w/cap
  - ⊠ Stone Found
  - ⌵ Property Hook
  - Iron Pin Set
  - Ex. Fence
  - ⊗ Axle Found

Brian Kelly McPeck  
Reg. Surveyor No. 8517  
Date 1/27/20  
This plat was prepared by McPeck Land Surveying, LLC  
in accordance with Chapter 4733-37 of the Administrative Code,  
and is intended to be used for the legal transfer of the property  
described and does not intend to describe all or any easements of  
record, nor encroachments unless otherwise intended.

**MCPEEK  
LAND  
SURVEYING**  
LLC  
[www.mcpeeklandsurveying.com](http://www.mcpeeklandsurveying.com)  
email: [brian@mcpeeklandsurveying.com](mailto:brian@mcpeeklandsurveying.com)  
340 Robin Hood Ln., \* Zanesville, Oh 43701 \* 740.704.6073