


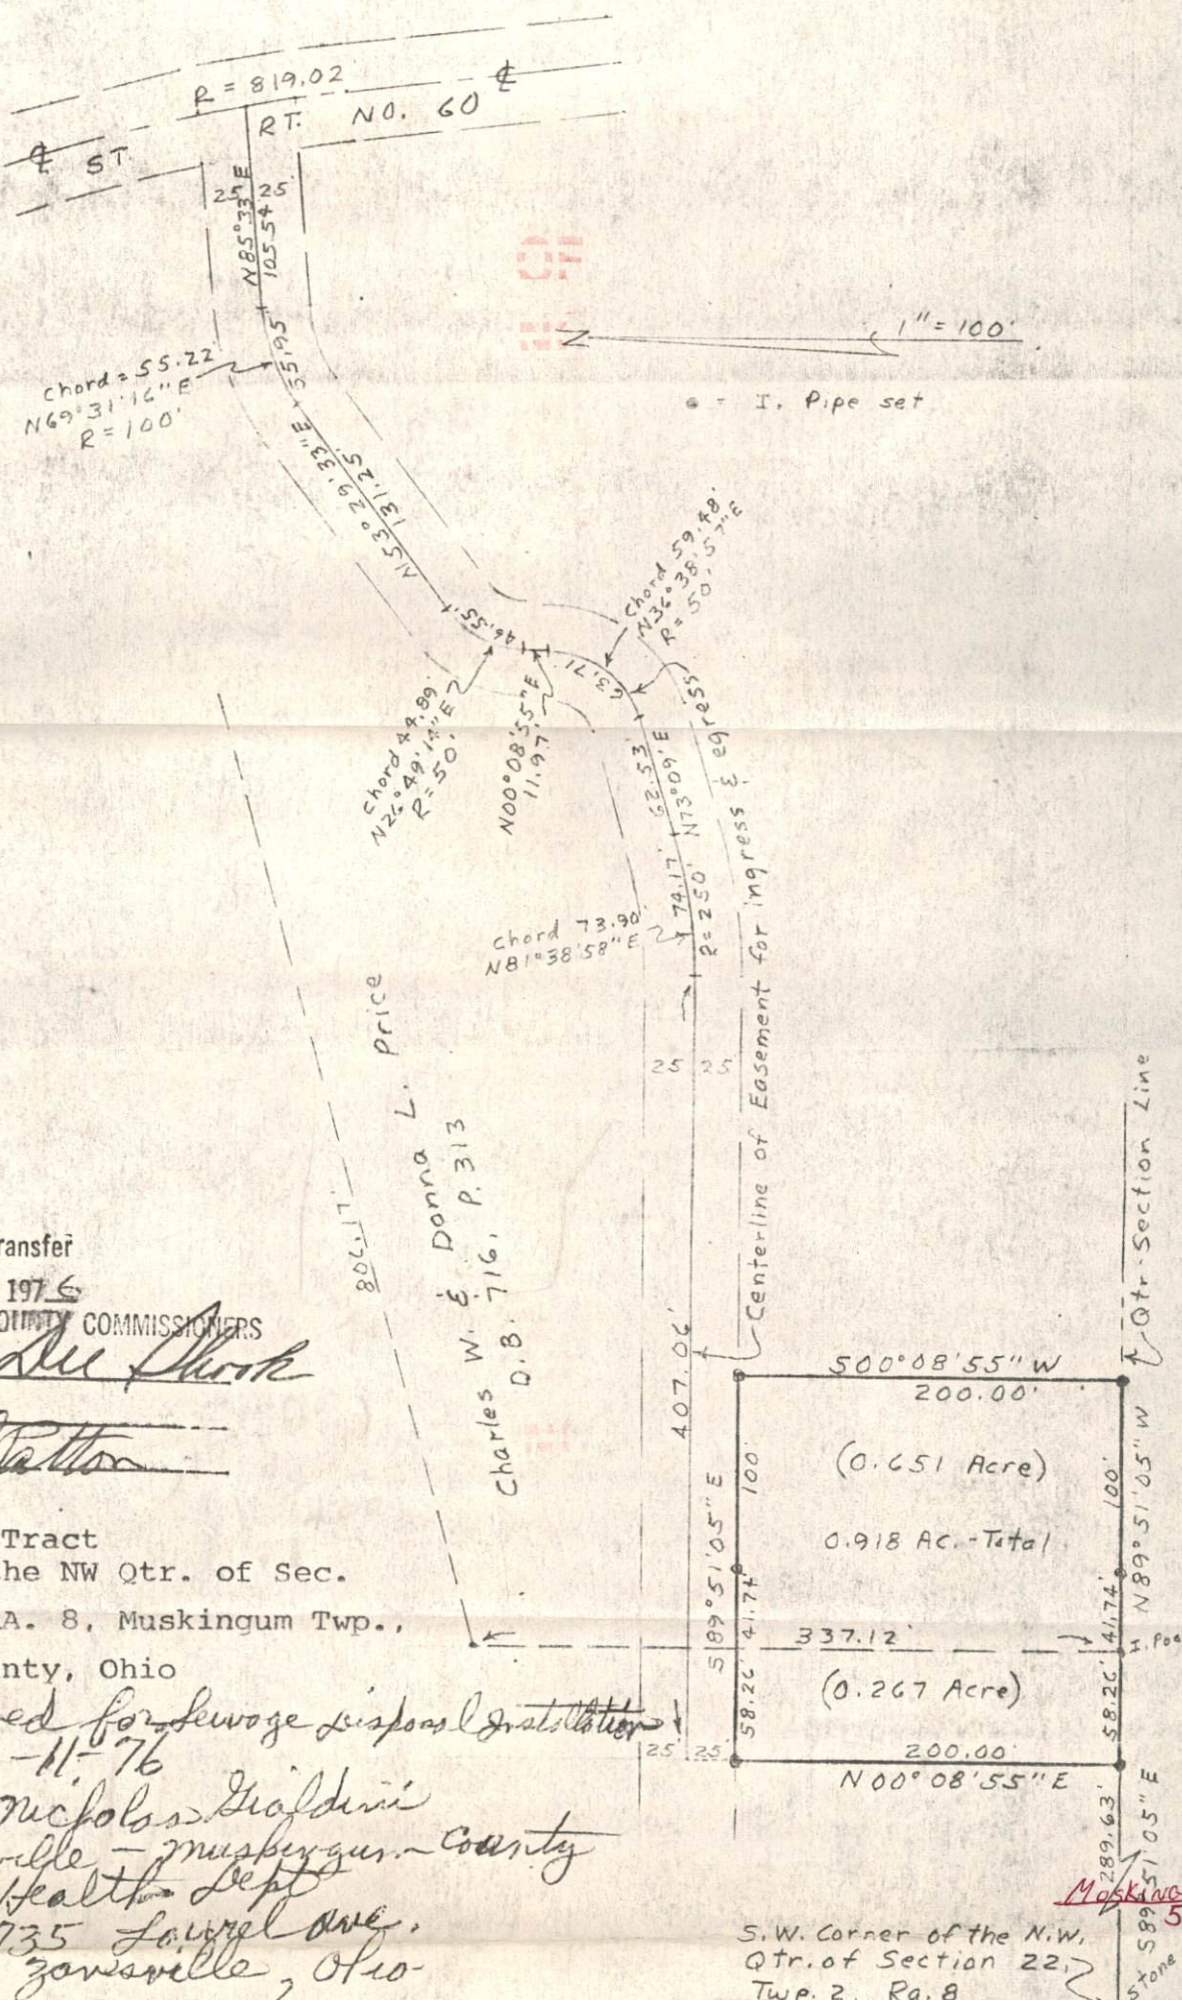

Approved for transfer

June 12, 1976

MUSKINGUM COUNTY COMMISSIONERS

[Signature]
[Signature]

0.918 Acre Tract
Situating in the NW Qtr. of Sec.
22, Twp. 2, RA. 8, Muskingum Twp.,
Muskingum County, Ohio

Approved for sewage disposal installation
6-11-76

By Nicholas Gialdini
Zanesville - Muskingum County
Health Dept
735 Laurel Ave.
Zanesville, Ohio

S.W. Corner of the N.W.
Qtr. of Section 22,
Twp. 2, Ra. 8

I hereby certify that I have surveyed the premises as shown hereon and that
this plat is a correct representation of said survey.

DATE: 6/8/76

OFFICE COPY
Jerry Lee Gamble
NOT RECORDABLE
Jerry Lee Gamble, Registered Surveyor
No. 5737

Charles Price

MUSK
5-13