

Situated in the State of Ohio, County of Muskingum, and the Township of Muskingum. Being a part of the South half of Quarter Township 4, the Southeast Quarter of Section 22, Range 8 West, Township 2 North and being a part of Lot #126 of the Oakwood North II subdivision recorded in Plat Book 12, Page 51.

Beginning at an iron pin at the Southwest corner of Lot #126, said pin also being the Northwest corner of Lot #125, thence, North $50^{\circ} 07' 50''$ East a distance of 11.55 feet to an iron pin (set)
thence, South $85^{\circ} 29' 40''$ East 54.07 feet to a point,
thence, South $82^{\circ} 28' 42''$ West 55.41 feet to an iron pin being the place of beginning.

Containing .0072 acre more or less.

Survey and Plat by
Roy L. Heskett

Supervised and checked by

William H. Heskett
William H. Heskett
Registered Surveyor #5437
May 8, 1928


DESCRIPTION APPROVED
for Auditor's transfer

By *M. L. Heskett*

OFFICE COPY
NOT RECORDABLE

44-50-03-47 SNR
N/A

Heritage Drive 50' R/W

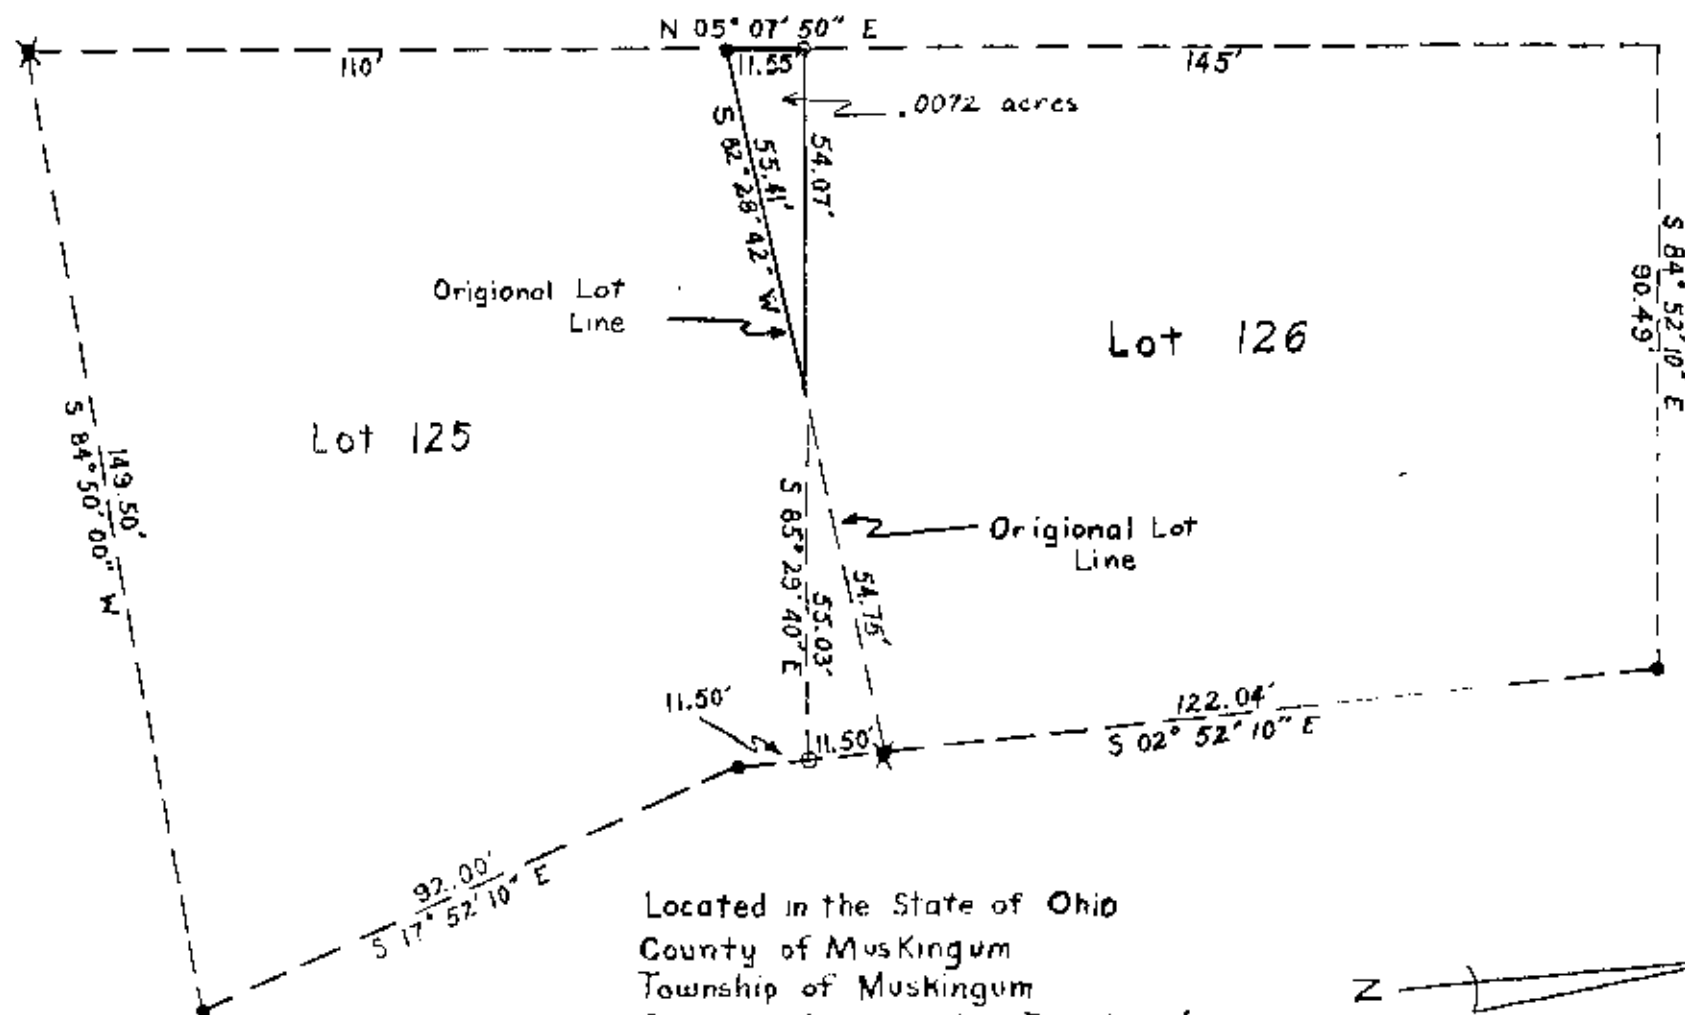

Oakridge Circle 50' R/W

Located in the State of Ohio
County of Muskingum
Township of Muskingum
South Half of Quarter Township 4
Section 22

Oakwood North II Lot 126


- o Iron Pin Set
- Iron Pin Found
- x Iron Pin Found Disturbed

Scale 1" = 30'

DESCRIPTION APPROVED
for Auditor's transfer

Zanesville-Muskingum County
General Health District
735 Laurel Avenue
Zanesville, Ohio 43701

John H. Heskett
Surveyor
May 1980

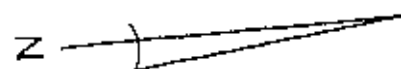

Survey and Plat by:
Roy Heskett

Supervised and checked by:
John H. Derwacter
Registered Surveyor #5437

OFFICE COPY
NOT RECORDABLE

May 1980

44-48-50