


LEGEND

- PIN (SET) 5/8" REBAR CAPPED (C R HARKNESS PLS #6885)
- △ CALCULATED POINT UNMARKED
- REBAR FOUND
- PIPE (FOUND)

Situated in the State of Ohio, County of Muskingum, Township of Muskingum:
Being a survey of Lots 141 and 142 of Oakwood North 2, recorded in Plat Book 14, Page 72, further being all of Muskingum County Auditor's Parcel Numbers 44-50-04-38-000 and 44-50-04-39-000:

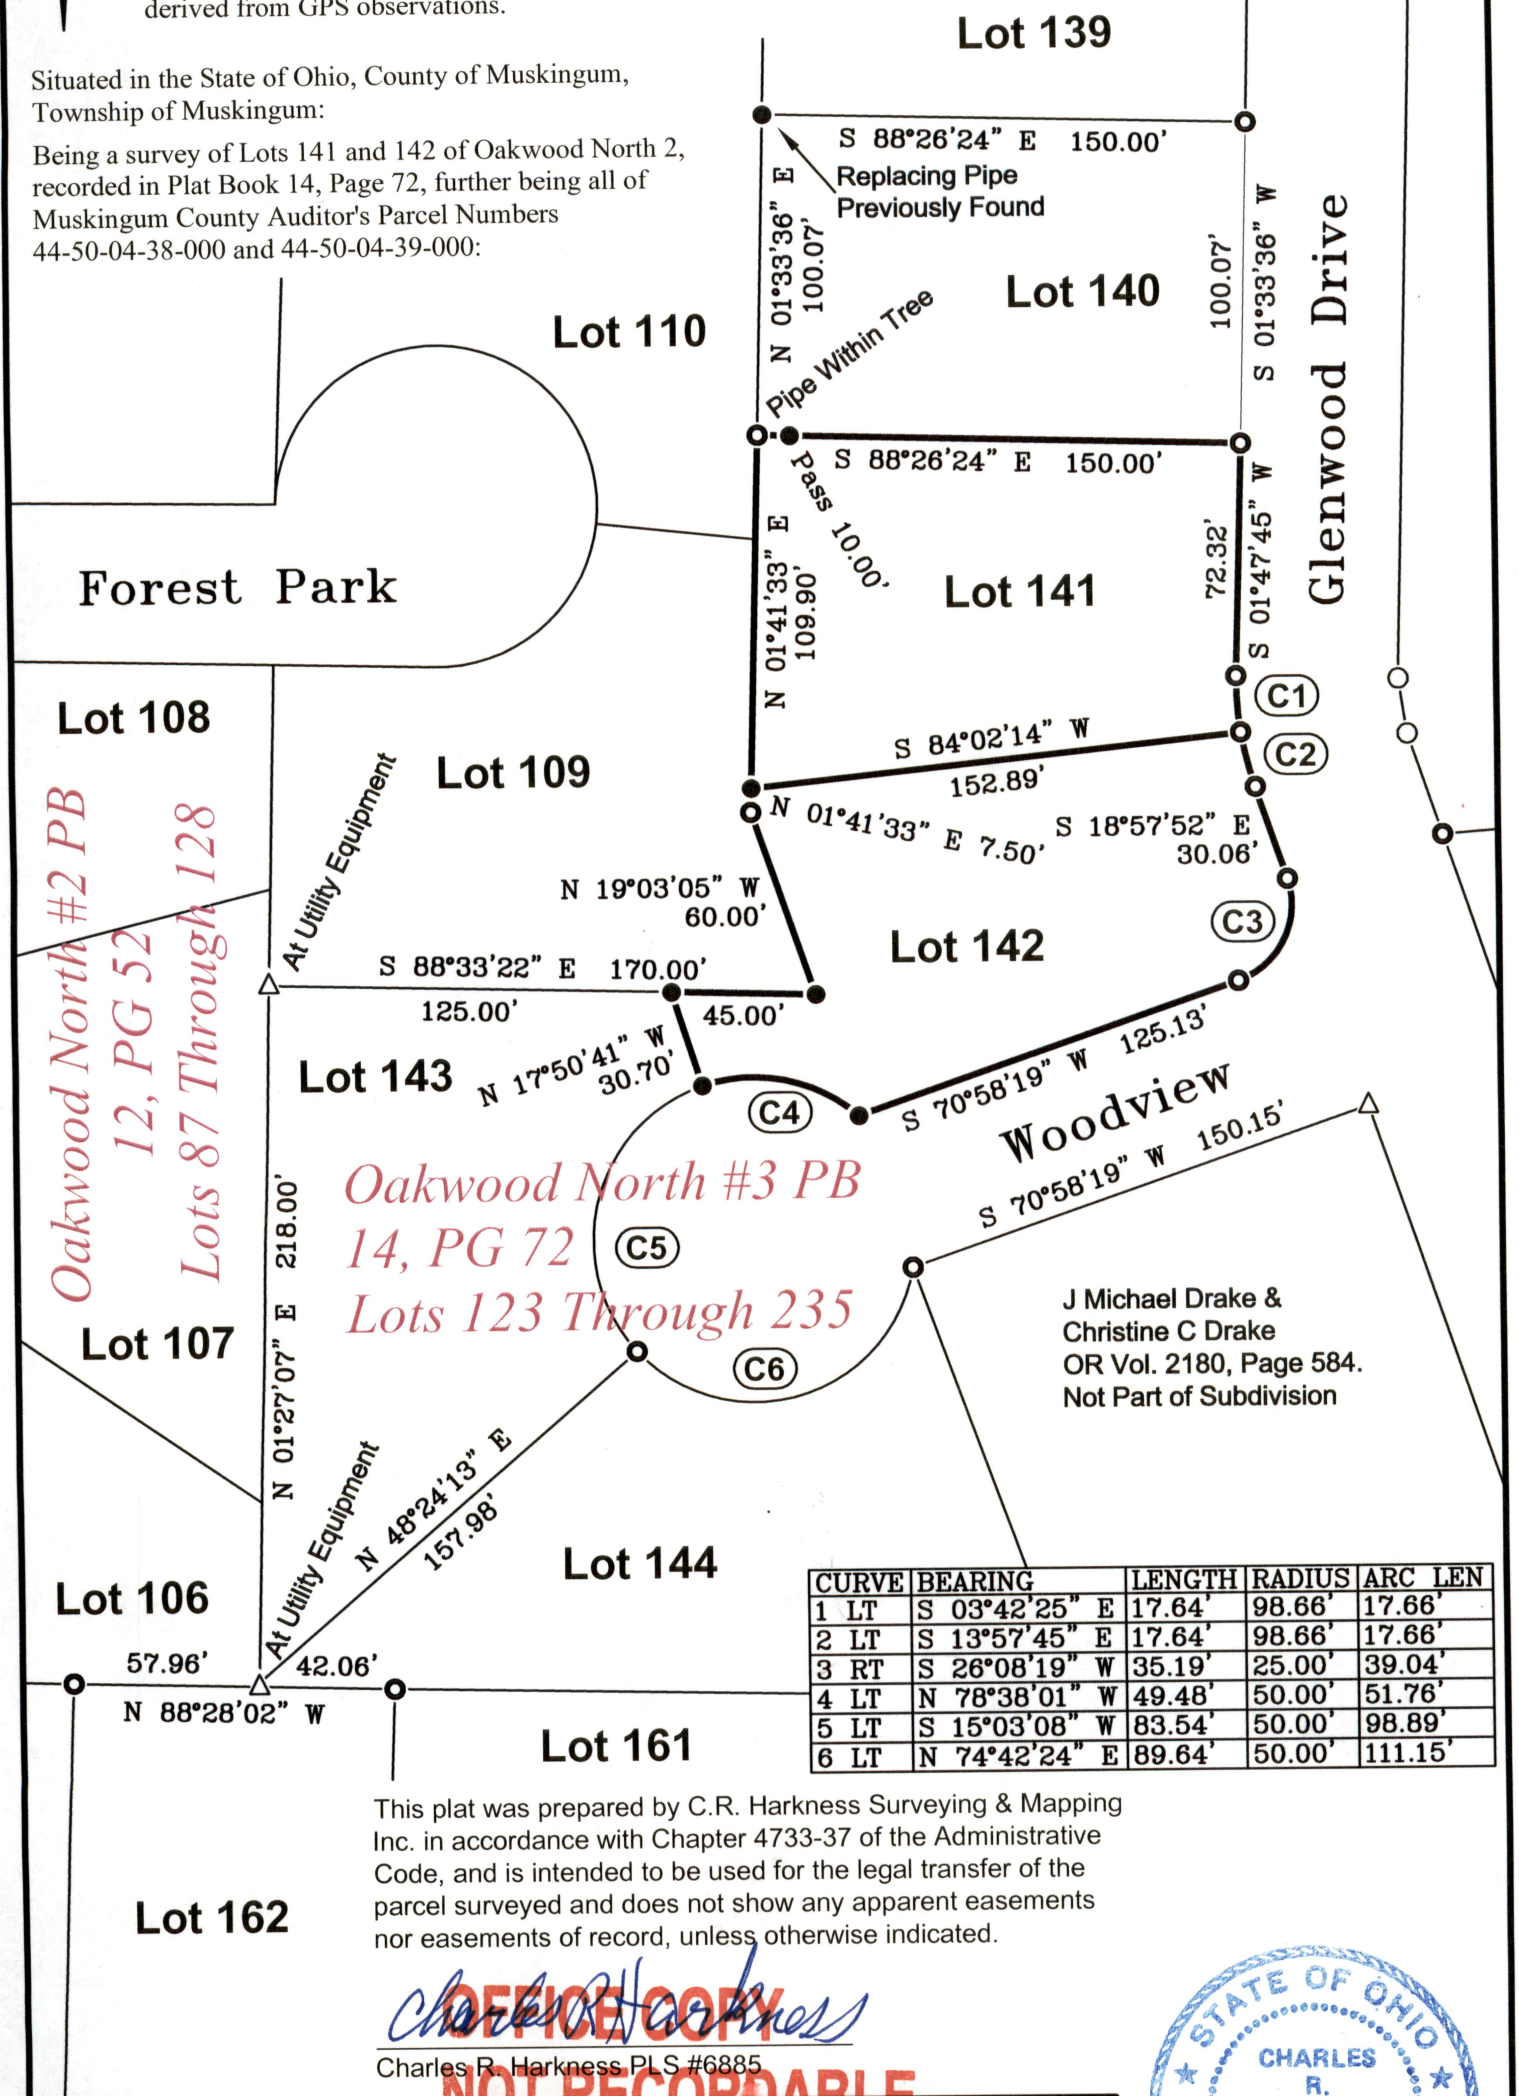

J Michael Drake & Christine C Drake
OR Vol. 2180, Page 584.
Not Part of Subdivision

CURVE	BEARING	LENGTH	RADIUS	ARC LEN
1 LT	S 03°42'25" E	17.64'	98.66'	17.66'
2 LT	S 13°57'45" E	17.64'	98.66'	17.66'
3 RT	S 26°08'19" W	35.19'	25.00'	39.04'
4 LT	N 78°38'01" W	49.48'	50.00'	51.76'
5 LT	S 15°03'08" W	83.54'	50.00'	98.89'
6 LT	N 74°42'24" E	89.64'	50.00'	111.15'

This plat was prepared by C.R. Harkness Surveying & Mapping Inc. in accordance with Chapter 4733-37 of the Administrative Code, and is intended to be used for the legal transfer of the parcel surveyed and does not show any apparent easements nor easements of record, unless otherwise indicated.

Charles R. Harkness

Charles R. Harkness PLS #6885



SURVEY FOR:		HARKNESS SURVEYING & MAPPING, INC.	
Thomas Company		8205 OLD TOWN ROAD ROSEVILLE, OHIO 43777 PHONE/FAX (740) 849-0122	
SURVEYED: 2/2/19	DRAWN: 2/2/19	Job Number Job#2546	Drawing/Sheet Plat #01