



44-50-07-01-000 A

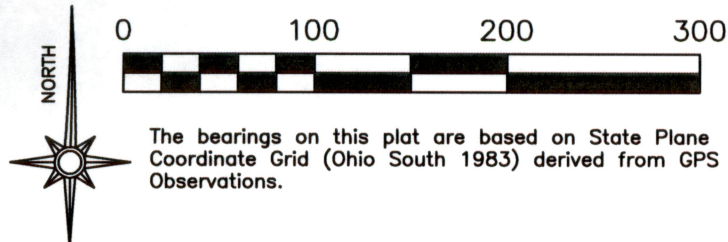

- LEGEND**
- PIN (SET) 5/8" REBAR CAPPED (C R HARKNESS PLS #6885)
 - PIN FOUND
 - △ POINT UNMARKED
 - PIPE FOUND

DESCRIPTION
APPROVED
By: *McIlwain*

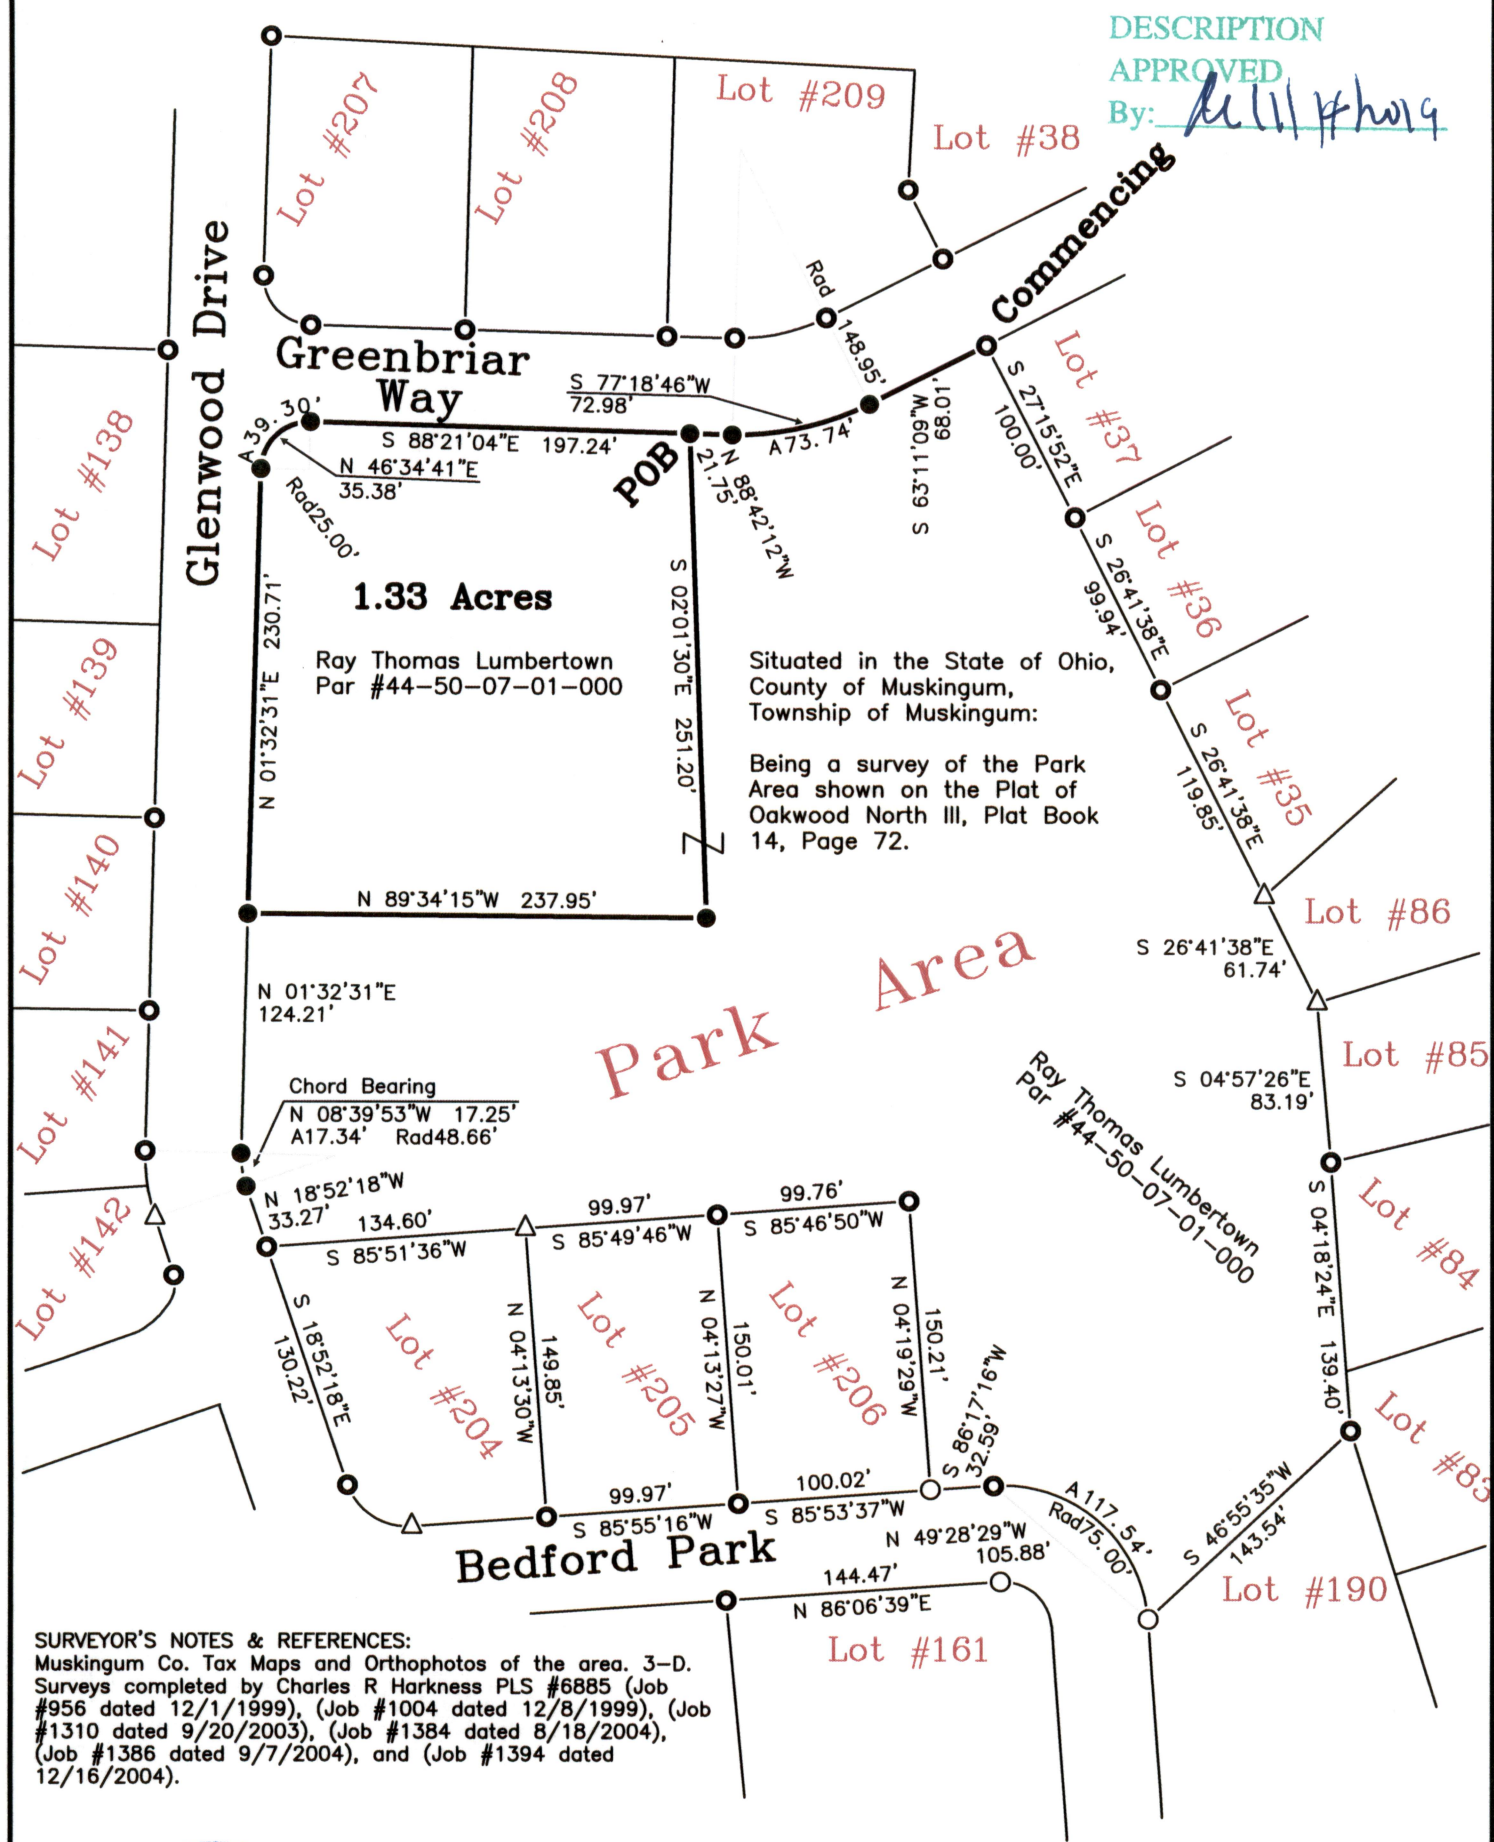

SURVEYOR'S NOTES & REFERENCES:
Muskingum Co. Tax Maps and Orthophotos of the area. 3-D. Surveys completed by Charles R Harkness PLS #6885 (Job #956 dated 12/1/1999), (Job #1004 dated 12/8/1999), (Job #1310 dated 9/20/2003), (Job #1384 dated 8/18/2004), (Job #1386 dated 9/7/2004), and (Job #1394 dated 12/16/2004).



This plat was prepared by C. R. Harkness Surveying & Mapping Inc. in accordance with Chapter 4733-37 of the Administrative Code, from an actual survey and is intended to be used for Lease Purposes Only and does not intend to show all or any easements of record, nor encroachments unless otherwise indicated.

OFFICE COPY
NOT RECORDED
Charles R. Harkness PLS #6885

SURVEY FOR: Thomas Lumbertown Oakwood North III	
SURVEY DATE: June 2007	DRAWN DATE: 6/25/2007
TWP#2 R:#8 TWP:Muskingum CO:Muskingum ST:Ohio	
CHARLES R. HARKNESS SURVEYING & MAPPING, INC. 8205 OLD TOWN ROAD ROSEVILLE, OHIO 43777 PHONE (740) 849-0122	
JOB NUMBER JOB #1601	DRAWING / SHEET NUMBER Plat #01