



SURVEYING & MAPPING

L. Peter Dinan & Associates

27 South Sixth Street

P. O. Box 55, Zanesville, Ohio 43701

Description For Conveyance

Situated in the State of Ohio, County of Muskingum, Township of Muskingum.

Being a part of the Northeast Quarter of Section 21, Township 2, Range 8 bounded and described as follows:

Commencing at an iron pin at the Northwest Corner of the Northeast Quarter of Section 21; thence south 6 degrees 07 minutes 16 seconds west 997.23 feet to a point; thence south 83 degrees 52 minutes 44 seconds east 397.41 feet to an iron pin and the true place of beginning of the premises herein intended to be described; thence north 4 degrees 35 minutes 24 seconds east 138.20 feet to an iron pin; thence south 3 degrees 12 minutes 28 seconds east 140 feet to a point; thence north 83 degrees 52 minutes 44 seconds west 19 feet to the true place of beginning, containing three hundredths (0.03) of an acre more or less.

This description written from a survey made by L. Peter Dinan, Registered Surveyor #5451, March 26, 1987.

44-44-54-02-09-000⁰⁰¹


DESCRIPTION APPROVED
for Auditor's transfer
By J. J. Namb
4-2-87

OFFICE COPY
NOT RECORDABLE



L. PETER DINAN & ASSOCIATES
 27 SOUTH SIXTH STREET
 ZANESVILLE, OHIO

44-54-02-009-001
 N/A

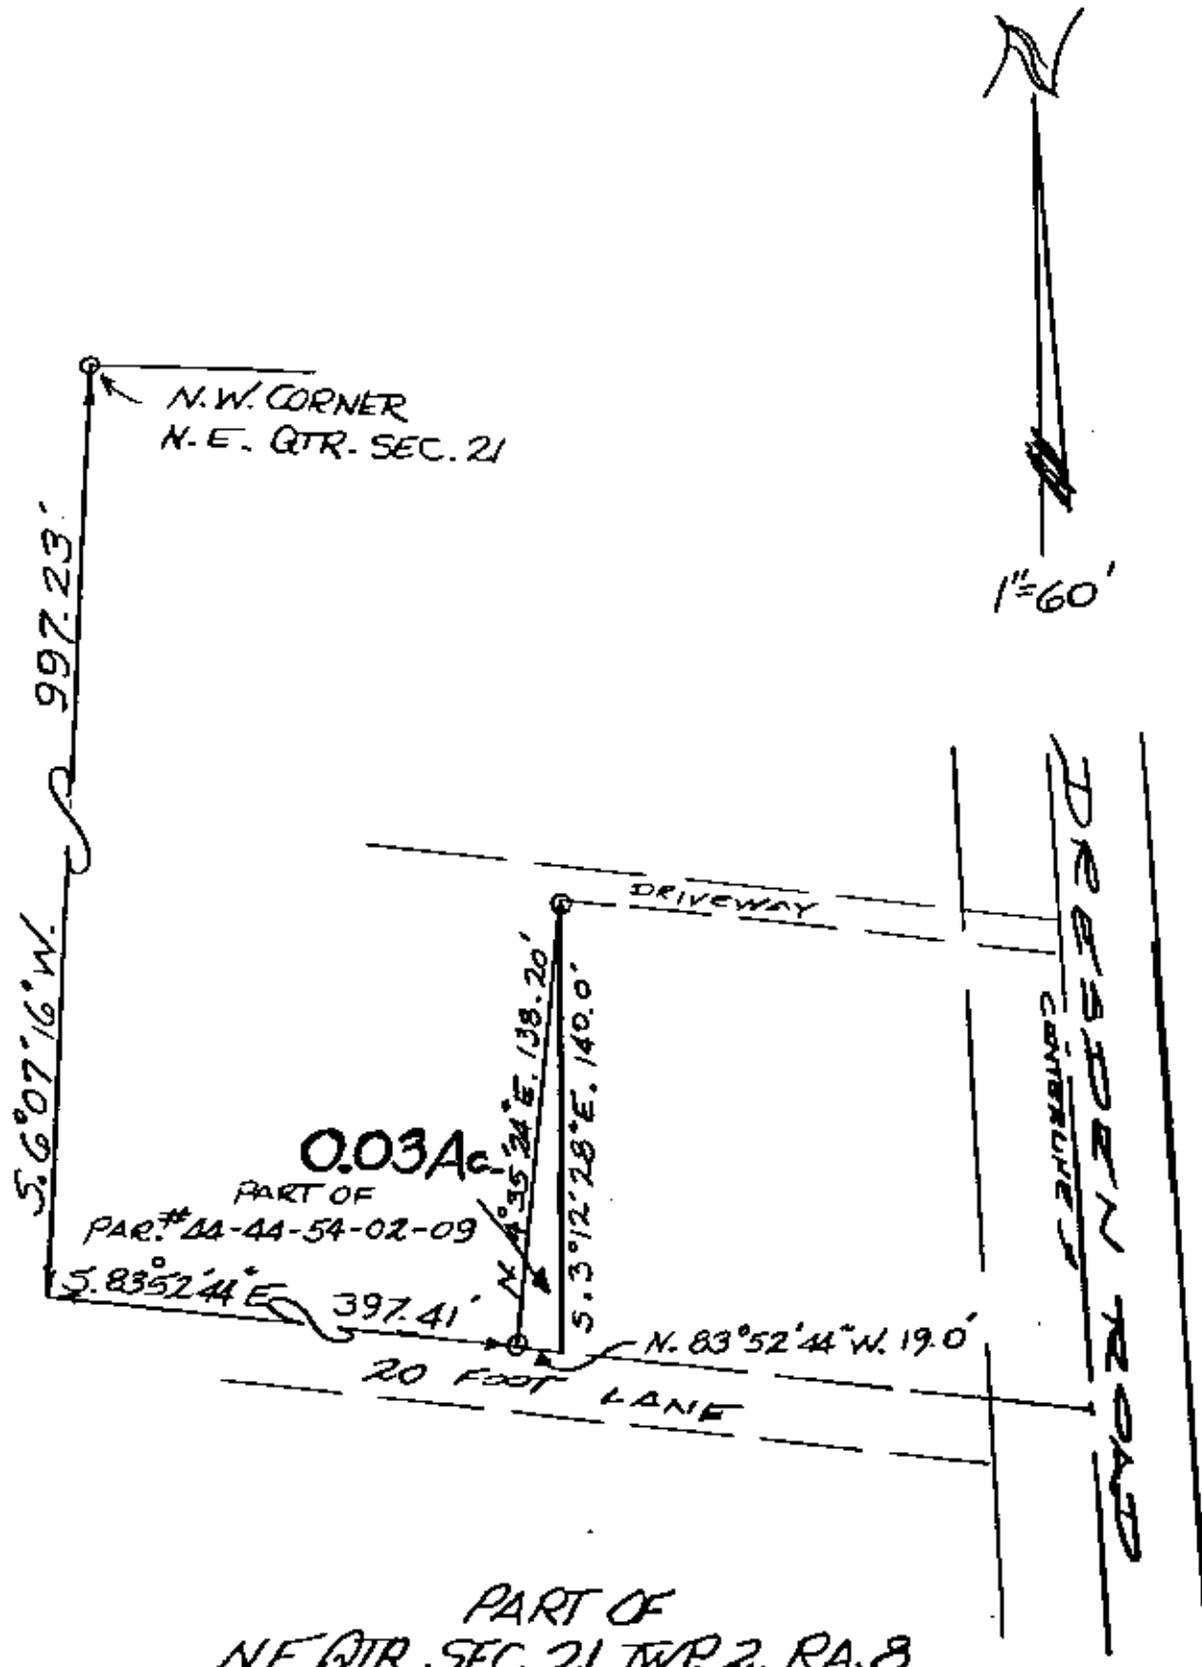

PART OF
 N.E. QTR. SEC. 21, TWP. 2, RA. 8
 MUSKINGUM TWP. MUSKINGUM CO.
 STATE OF OHIO

Mar. 13, 1987

DESCRIPTION APPROVED
 for Auditor's transfer
 By J. Y. Hamble
 4-2-87

**OFFICE COPY
 NOT RECORDABLE**