


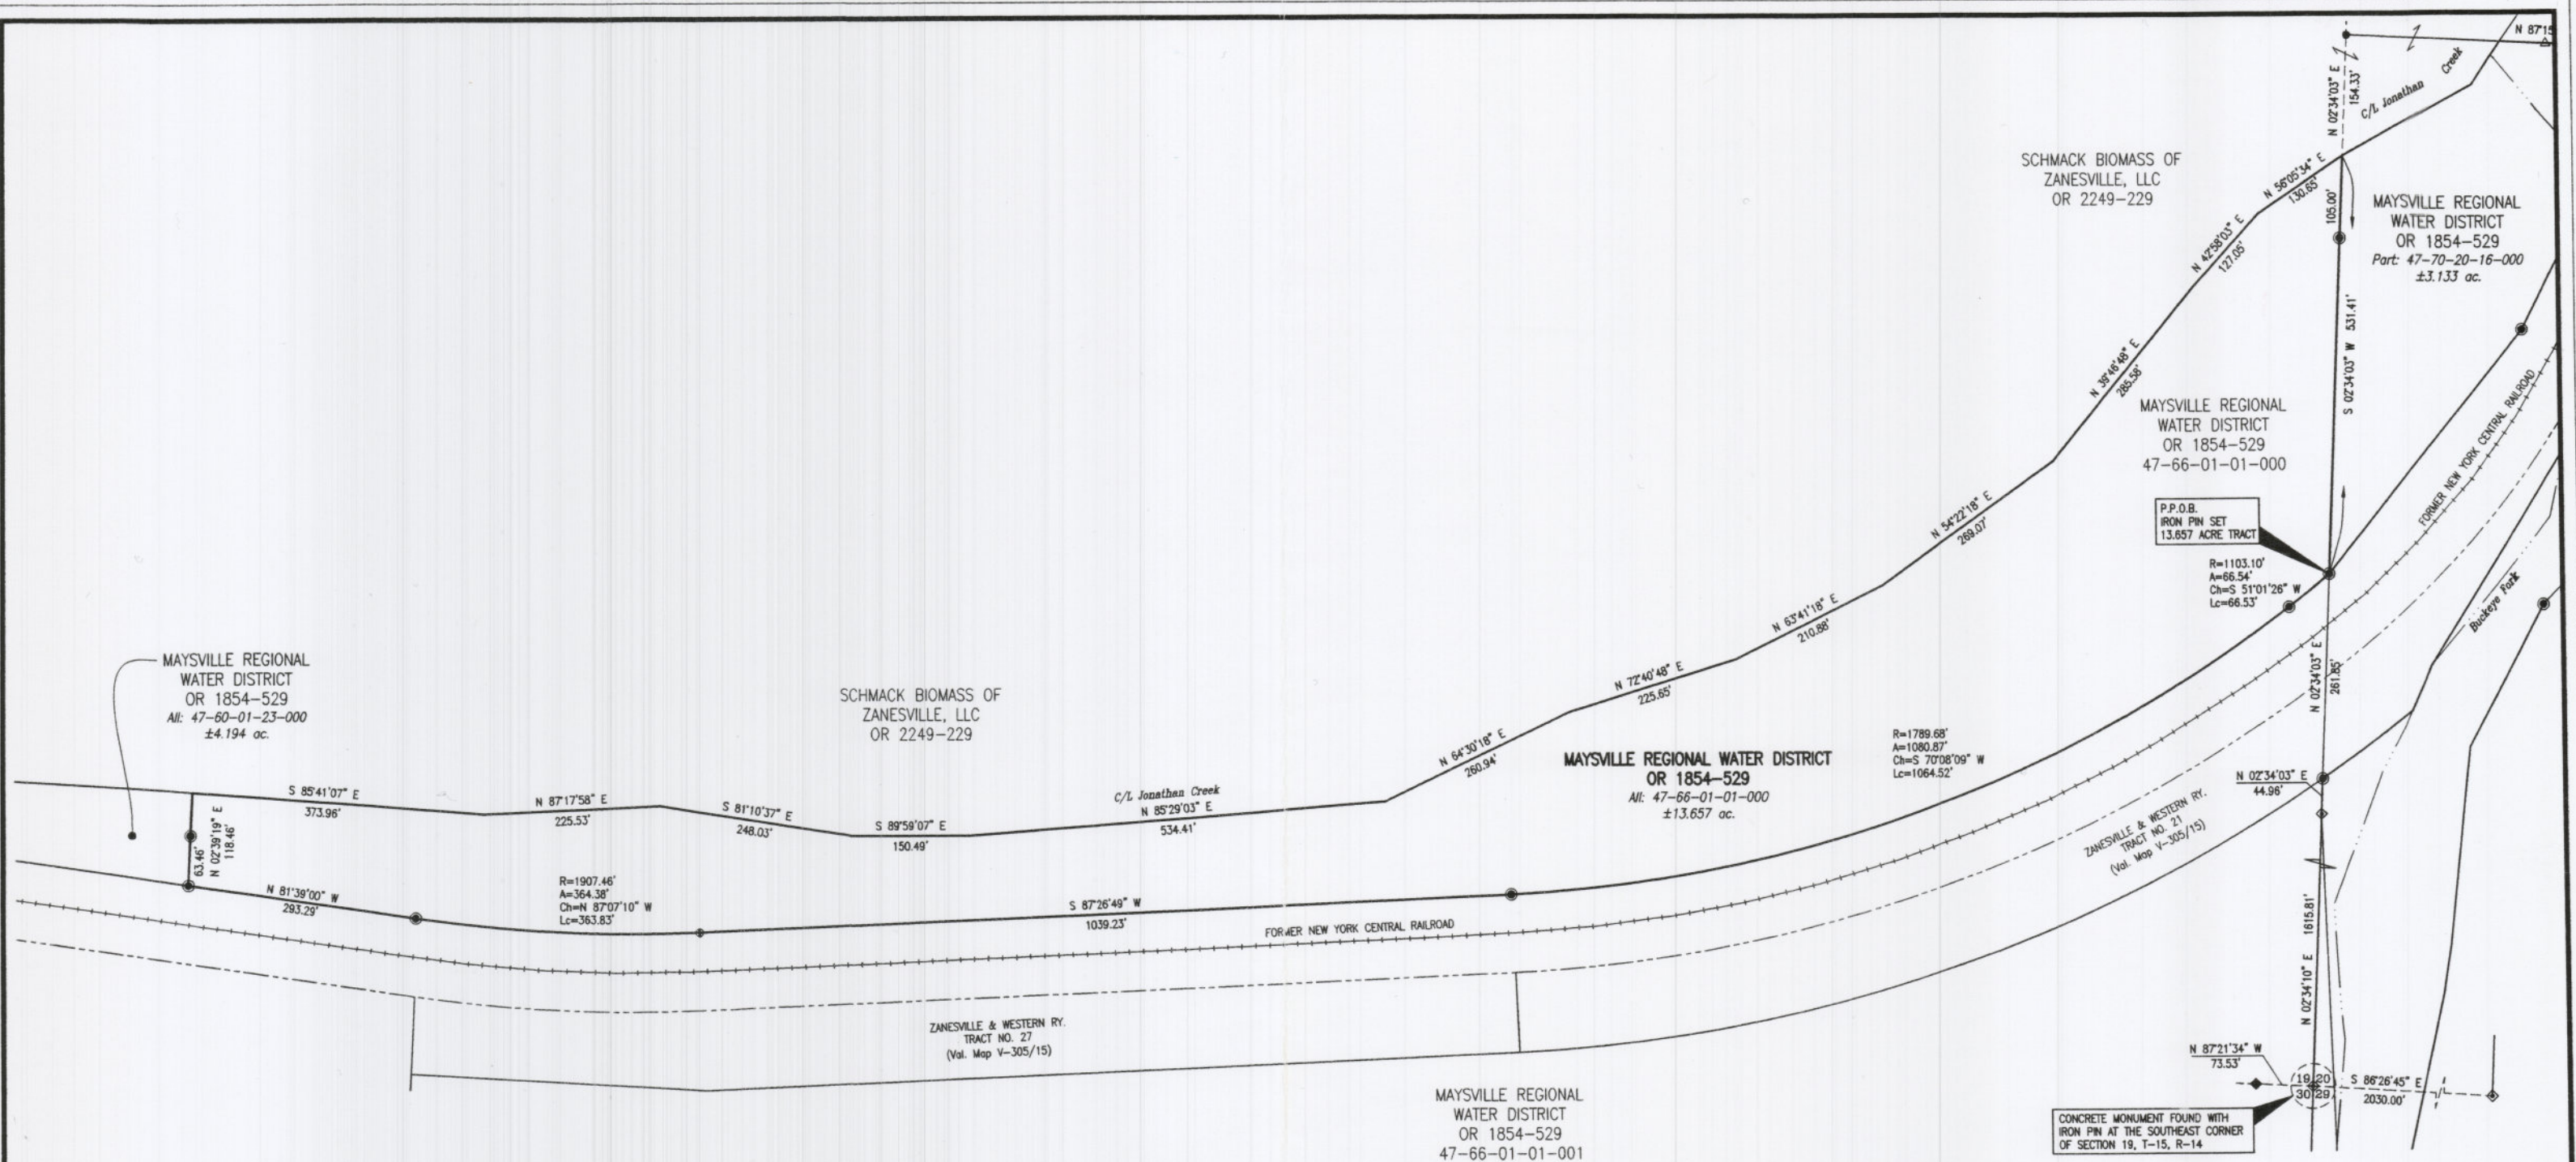

PARCEL NUMBER
All of: 47-66-01-01-000 ± 13.657 ac.

LEGEND

- Iron Pin Set, 5/8" rebar w/cap
- Iron Pin Found
- ◇ Concrete Monument Found w/iron pin
- ◆ Drill Steel Found
- △ PK Nail Set

SITUATED IN

the south half of Section 19, T-15, R-14, Congress Lands East of the Scioto River, Newton Township, Muskingum County, Ohio.

BASIS OF BEARINGS

Bearings are based on NAD 83, Ohio State Plane Coordinate System, South Zone, Grid South, as per GPS observations made on November 8, 2018.

DESCRIPTION
APPROVED

By: *[Signature]*



OFFICE COPY
NOT RECORDABLE
Date: 1/10/19

MAYSVILLE REGIONAL WATER DISTRICT SOUTH HALF OF SECTION 19 NEWTON TOWNSHIP All of: 47-66-01-01-000 ±13.657 ac.		
Linn Engineering, Inc. 740-452-7434 Civil Engineering Consultants P.O. Box 2086 Zanesville, Ohio 43702-2086		
Revision Drawn by: JAP Checked by: THL Scale: 1"=200'	Description Date	Sheet No. 1 of 1