

John R. Marshall  
Registered Surveyor

1-31

Description  
Mattha Hunt

718 South Street  
Zanesville, Ohio 43701  
614-453-7801

Situated in the State of Ohio, County of Muskingum  
and Township of Perry.

Being a part of the north half of quarter Township  
3, township 1, range 6, bounded and described as follows:


Commencing at the southwest corner of the north  
west quarter of section 14; thence south 82 degrees  
21 minutes 32 seconds east a distance of 139.17 feet  
to a point in township road 108 (Boggs Road); thence  
south 70 degrees 30 minutes 08 seconds west along  
the southerly right of way line of said road a distance  
of 485.03 feet to an iron pin; thence south 69 degrees  
09 minutes 48 seconds west along said right of way line  
a distance of 261.73 feet to an iron pin; thence south  
71 degrees 23 minutes 32 seconds west along said right  
of way line a distance of 670.78 feet to an iron pin;  
thence on a curve to the left having a radius of 1249.53  
feet (the chord of which bears south 58 degrees 17  
minutes 24 seconds west a chord distance of 566.40 feet)  
an arc distance of 571.42 feet to an iron pin; thence  
north 44 degrees 48 minutes 00 seconds west a distance  
of 25.00 feet to a point in the centerline of said road;  
thence south 45 degrees 12 minutes 00 seconds west  
along said centerline a distance of 160.65 feet to a  
point at the true place of beginning for the parcel  
herein intended to be described; thence continuing  
south 45 degrees 12 minutes 00 seconds west along said  
centerline a distance of 100.00 feet to a point; thence  
north 44 degrees 48 minutes west along the northerly  
line of lands now or formerly owned by L. and J. Denny  
and recorded in deed book 634, page 186 a distance of  
200.00 feet to an iron pin and passing through an iron  
pin at 25.00 feet; thence north 45 degrees 12 minutes  
east along the easterly line of lands now or formerly  
owned by Wolf Building Center Inc. and recorded in  
deed book 588, page 134 of the deed records of said  
county a distance of 100.00 feet to an iron pin; thence  
south 44 degrees 48 minutes east along the southerly  
line of lands now or formerly owned by K. and M. West  
and recorded in deed book 541, page 524 of the deed  
records of said county a distance of 200.00 feet to  
an point at the true place of beginning and passing  
through an iron pin at 175.00 feet, containing Forty  
Six (0.46 hundredths of an acre more or less.

DESCRIPTION APPROVED  
for Auditor's transfer

By M.F. Dawson 5-2-80

OFFICE COPY  
NOT RECORDABLE

JOHN R. MARSHALL  
713 PUTNAM AVENUE  
ZANESVILLE, OHIO

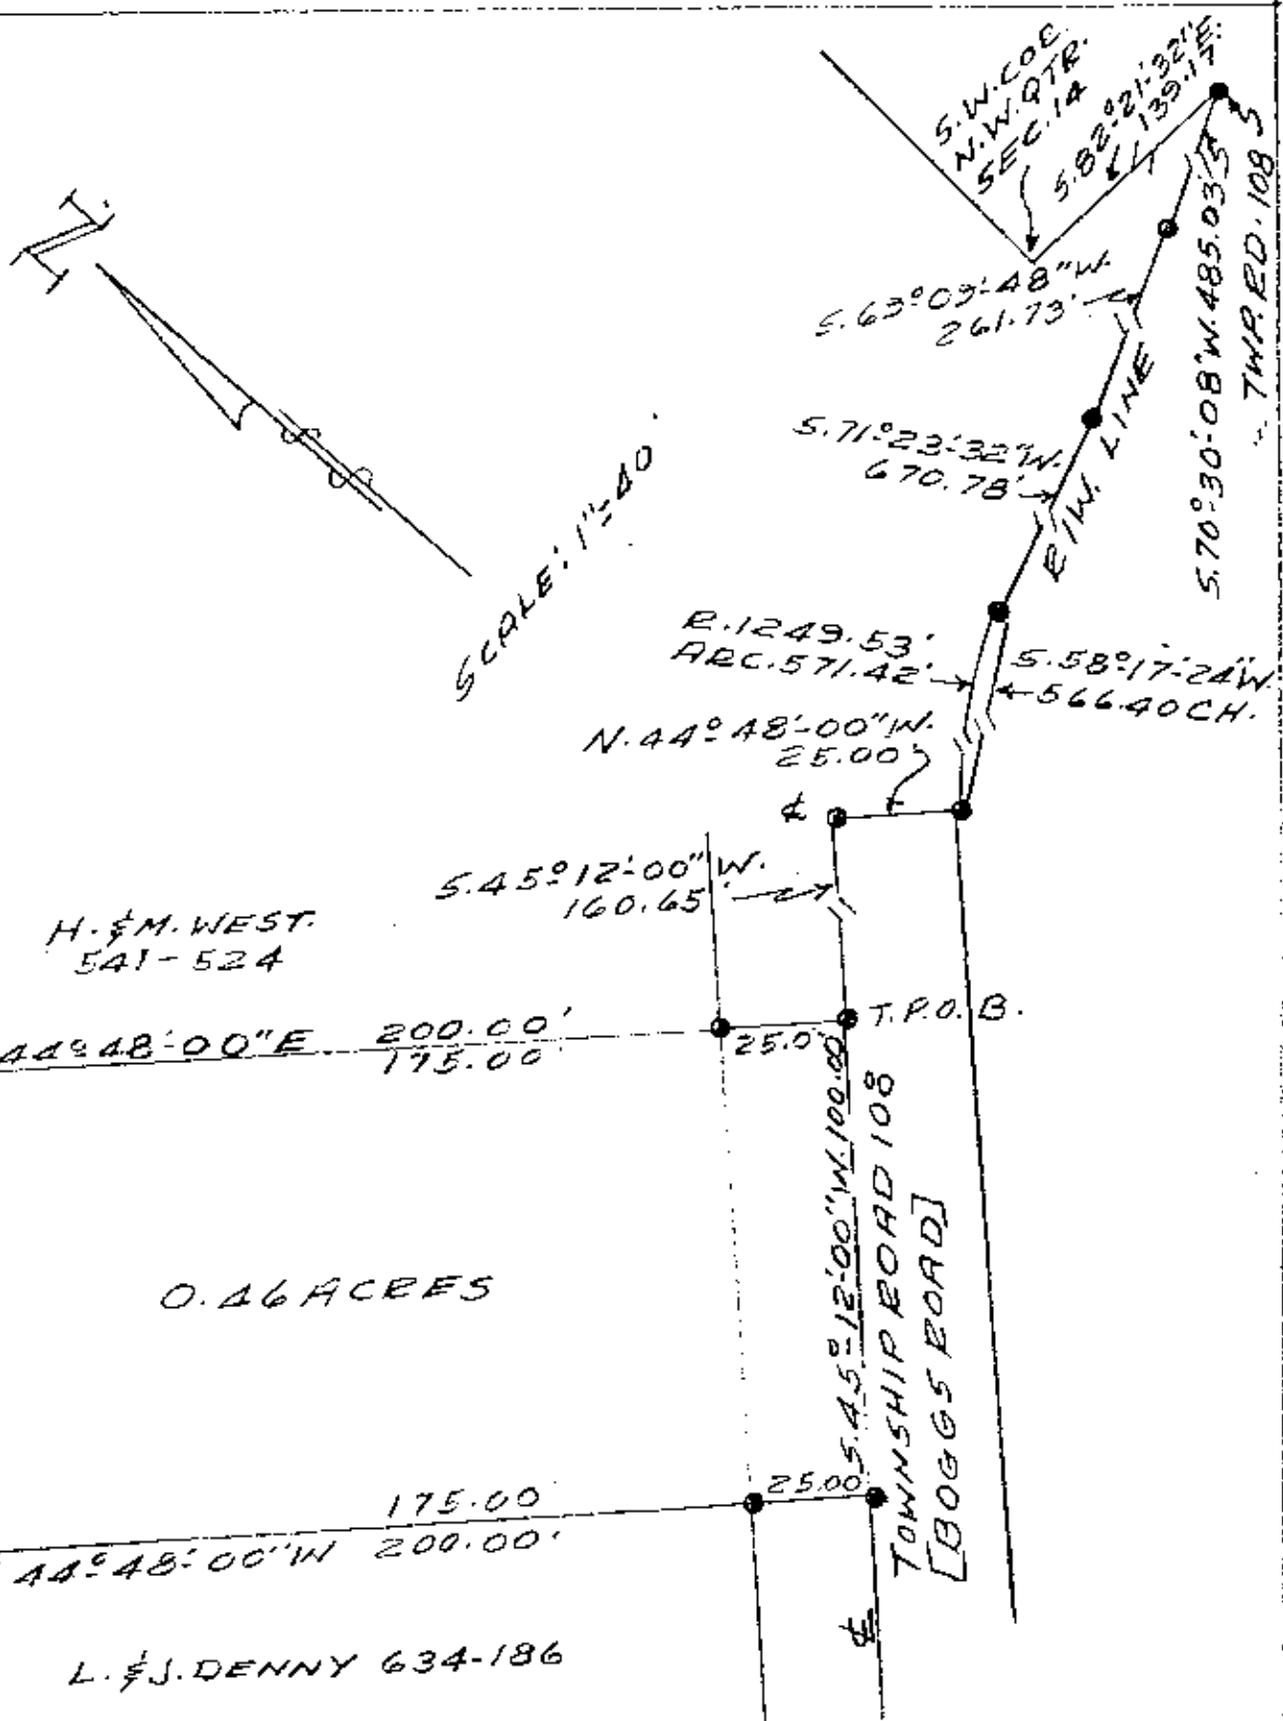

PLAT SHOWING  
MARTHA HUNT  
PROPERTY  
741-174

BEING A PART OF THE  
NORTH HALF OF QUARTER  
TOWNSHIP 3, TOWNSHIP 1,  
RANGE 6, PERRY TOWNSHIP,  
MUSKINGUM COUNTY, OHIO

DESCRIPTION APPROVED  
For Auditor's transfer  
By J.F. Davison 5-2-80

DATE: APRIL 22, 1980

OFFICE COPY  
NOT RECORDABLE  
REG. SURVEYOR 5307