


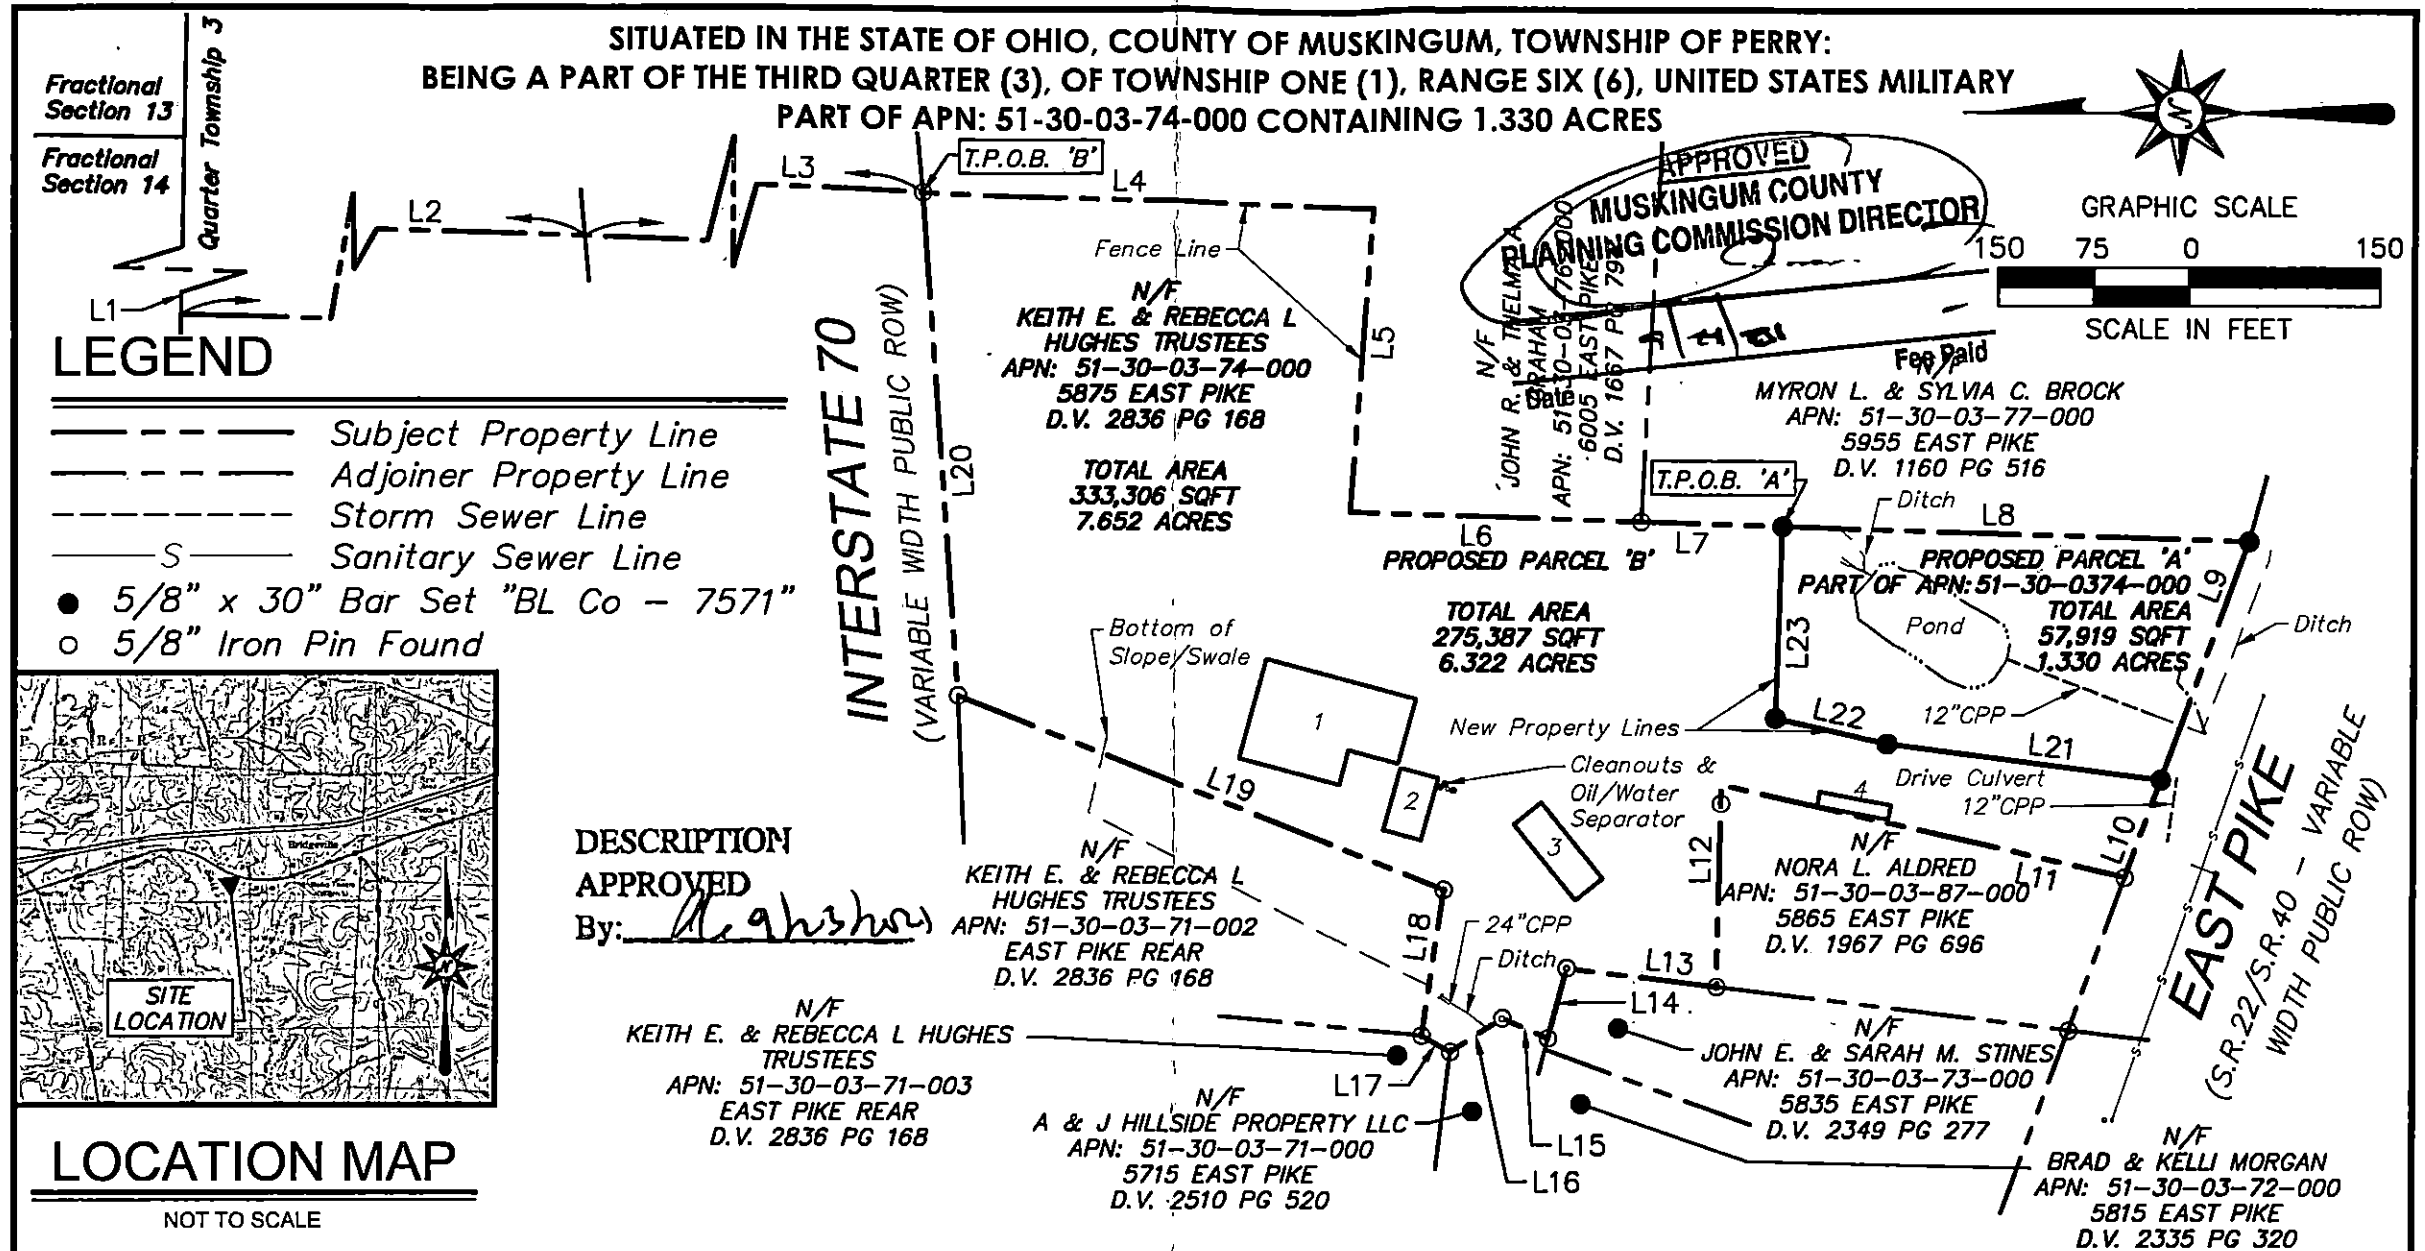

	ARCHITECTURE ENGINEERING ENVIRONMENTAL LAND SURVEYING	3755 Boettler Oaks Drive Suite G Uniontown, Ohio 44685 (234) 294-6340	MINOR LOT SPLIT - HUGHES PROPERTY KEITH E. & REBECCA L. HUGHES TRUSTEES 5875 EAST PIKE PERRY TOWNSHIP, MUSKINGUM COUNTY, OHIO	<table border="0"> <tr> <td>Surveyed</td> <td>DM, SC, JH, JC</td> </tr> <tr> <td>Drawn</td> <td>WVY</td> </tr> <tr> <td>Reviewed</td> <td>TC</td> </tr> <tr> <td>Scale</td> <td>1"=150'</td> </tr> <tr> <td>Project No.</td> <td>2001918</td> </tr> <tr> <td>Date</td> <td>08/23/2021</td> </tr> <tr> <td>CAD File</td> <td>SB200191801</td> </tr> </table>	Surveyed	DM, SC, JH, JC	Drawn	WVY	Reviewed	TC	Scale	1"=150'	Project No.	2001918	Date	08/23/2021	CAD File	SB200191801	SB-1 No. 1 of 2
	Surveyed	DM, SC, JH, JC																	
	Drawn	WVY																	
Reviewed	TC																		
Scale	1"=150'																		
Project No.	2001918																		
Date	08/23/2021																		
CAD File	SB200191801																		