
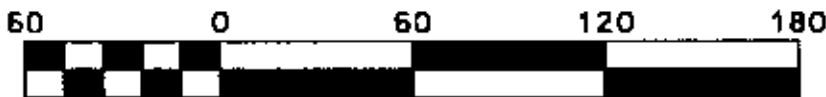


PLAT OF SURVEY FOR G. RIFFEE 5300 Boggs Rd

STATE OF OHIO

MUSKINGUM COUNTY, TOWNSHIP OF PERRY

FRACTIONAL SECTION 14, TOWNSHIP 1, RANGE 6

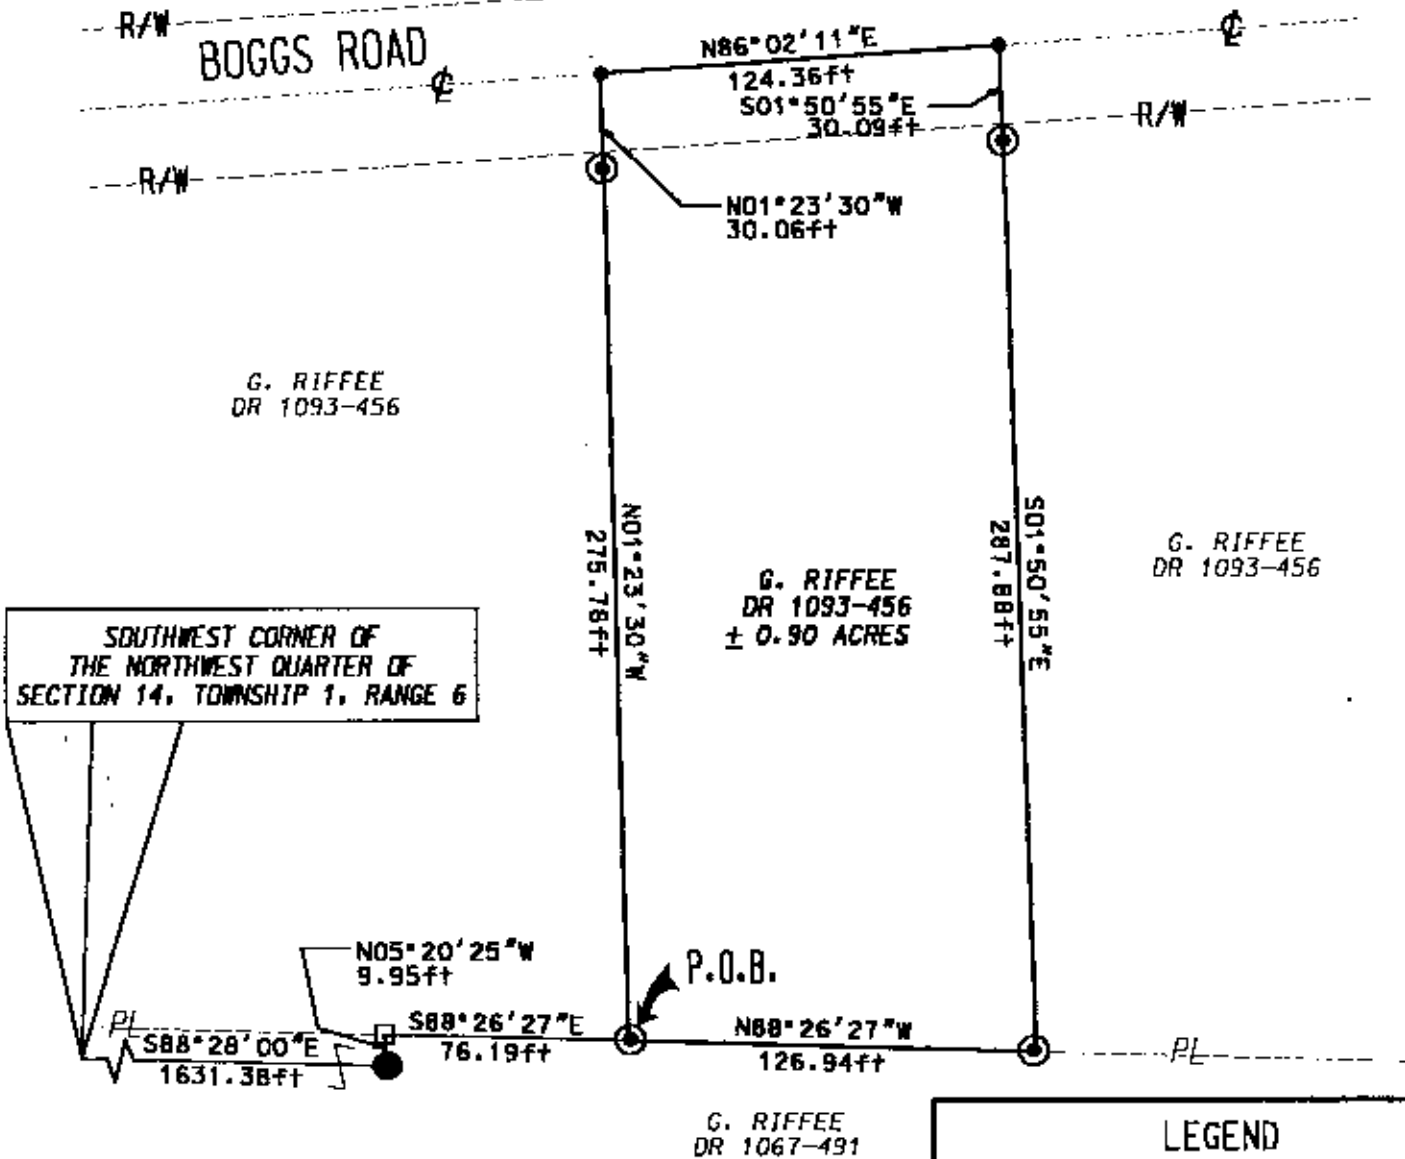

Scale 1" = 60'

PART OF PARCEL NO. : 51-51-30-14-16-009

PERTINENT DOCUMENTS AND SURVEYS USED:

1. DEED REFERENCES SHOWN
2. TAX MAPS
3. SURVEY RECORDS FOUND IN THE MUSKINGUM COUNTY ENGINEERS OFFICE, ZANESVILLE, OHIO

BASIS OF BEARING:

BEARINGS SHOWN HEREON ARE TO AN ASSUMED MERIDIAN AND ARE USED TO DENOTE ANGLES ONLY.

DADECO
ENGINEERING

715 HICKEY ROAD
ZANESVILLE, OHIO 43701
(740) 452-7262

DESCRIPTION APPROVED
FOR AUDITOR'S TRANSFER
BY *[Signature]*

8-28-00


G. RIFFEE
PLAT OF SURVEY

08/27/01

LEGEND

- ⊙ IRON PIN SET $\frac{1}{4}$ "x30" W/ CAP MARKED (SWIERZ 8062)
- IRON PIN FOUND
- T-BAR FOUND
- POINT

I HERE BY CERTIFY THIS
PLAT TO BE CORRECT
AS SURVEYED BY DADECO
ENGINEERING AUGUST 2001

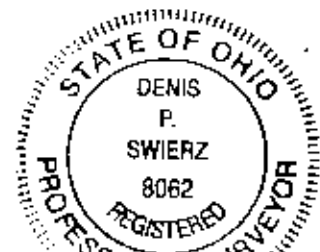

**OFFICE COPY
NOT RECORDABLE**

DATE: AUGUST 27, 2001