

ST-31-0149


1223 SONORA RD

Situated in the State of Ohio, County of Muskingum, Township of Perry

Being a Part of Quarter Township three (3), Township one (1), Range six (6) in the United States Military Lands and Part of Property now owned by Land Investment Designs Inc. and Recorded in Deed Book 687, Page 22 of the Deed Records in said Muskingum County bounded and described as follows:

Commencing at a stone found in the south extension of the one half section line of fractional section 15 that lies in quarter township two, said stone bears S 31 55 W 1869.83 feet from a point in the center of Sonora Road on the north line of said third quarter and the south line of the second quarter; thence N 1 59 43 E (the base for this description is true north by an observation of the sun) along the west line of property owned by Michael Sherry (Vol. 1020 Pg. 87) 161.51 feet to an iron pin found at the true place of beginning for the following described parcel; thence along the north line of said Michael Sherry property N 85 40 53 E 216.24 feet to an iron pin found; thence N 40 22 56 E along the north line of property owned by George Sherry (Vol. 777, Pg. 182) 174.91 feet to a railroad spike set in the center of Sonora Road and passing through an iron pin set at 149.91 feet; thence along the center of said road and the west line of property owned by the Perry Township Trustees (Vol. 522, Pg. 302) N 15 58 43 W 92.06 feet to a railroad spike found, which bears S 48 06 37 W 22.24 feet from an iron pipe found; thence N 15 25 02 W along the center of said Boggs Road and the west line of property owned by Floyd Simms (Vol. 314, Pg. 178) 97.95 feet to a railroad spike set in the east edge of the blacktop; thence N 45 38 55 W along the center of said Boggs Road and the westerly line of said Simms property 110.39 feet to a 3 inch iron spike set, said spike bears S 48 10 48 W 19.90 feet from an iron pipe found; thence continuing N 45 29 59 W along the center of said road and the west line of property owned by John Peterill (Vol. 1031, Pg. 342) 50.89 feet to a 1 1/2 nail set, said nail bears N 46 21 00 E 25.00 feet from an iron pipe set; thence N 45 43 03 W along the center of said road and said the westerly line of said Estadt property 37.34 feet to a railroad spike set, said spike bears S 48 24 26 W 20.03 feet from an iron pipe found; thence N 28 27 21 W along said centerline 146.00 feet to a railroad spike set at the southwest corner of a 0.60 acre lot owned by Byron and Marlene Johnson (Vol. 534, Pg. 78); thence N 06 58 45 W along the south line of Johnson Lot 271 52 feet an iron pipe found and passing through an iron pin found at 30.00 feet; thence N 2 54 38 E along the west line of said Johnson lot 100.00 feet to an iron pipe found; thence S 60 17 49 W along the south line of a 2.91 acre parcel 103.61 feet to an iron pipe set; thence N 77 26 32 W along the south line of a 2.00 acre parcel 271.02 feet to an iron pin set on the west line of property owned by Frank and Judy Novroch (Vol. 773, Pg. 114); thence S 16 10 04 W along the east line of said Novroch property 50.71 feet to an iron pipe found; thence S 30 55 15 W along the east line of property owned by Robert and Jane Lamey (Vol. 246, Pg. 75) 90.85 feet to an iron pipe found; thence S 30 41 50 W along the east line of said Lamey property 39.46 feet to an iron pipe found; thence S 30 49 01 W along the east line of property owned by Donald and Shirley Alexander (Vol. 1042 Pg. 573) 205.97 feet to an iron pipe found; thence S 15 02 56 W along the east line of property owned by John and Deborah Connell (Vol. 919, Pg. 325) 109.42 feet to an iron pipe found

OFFICE COPY
NOT RECORDABLE

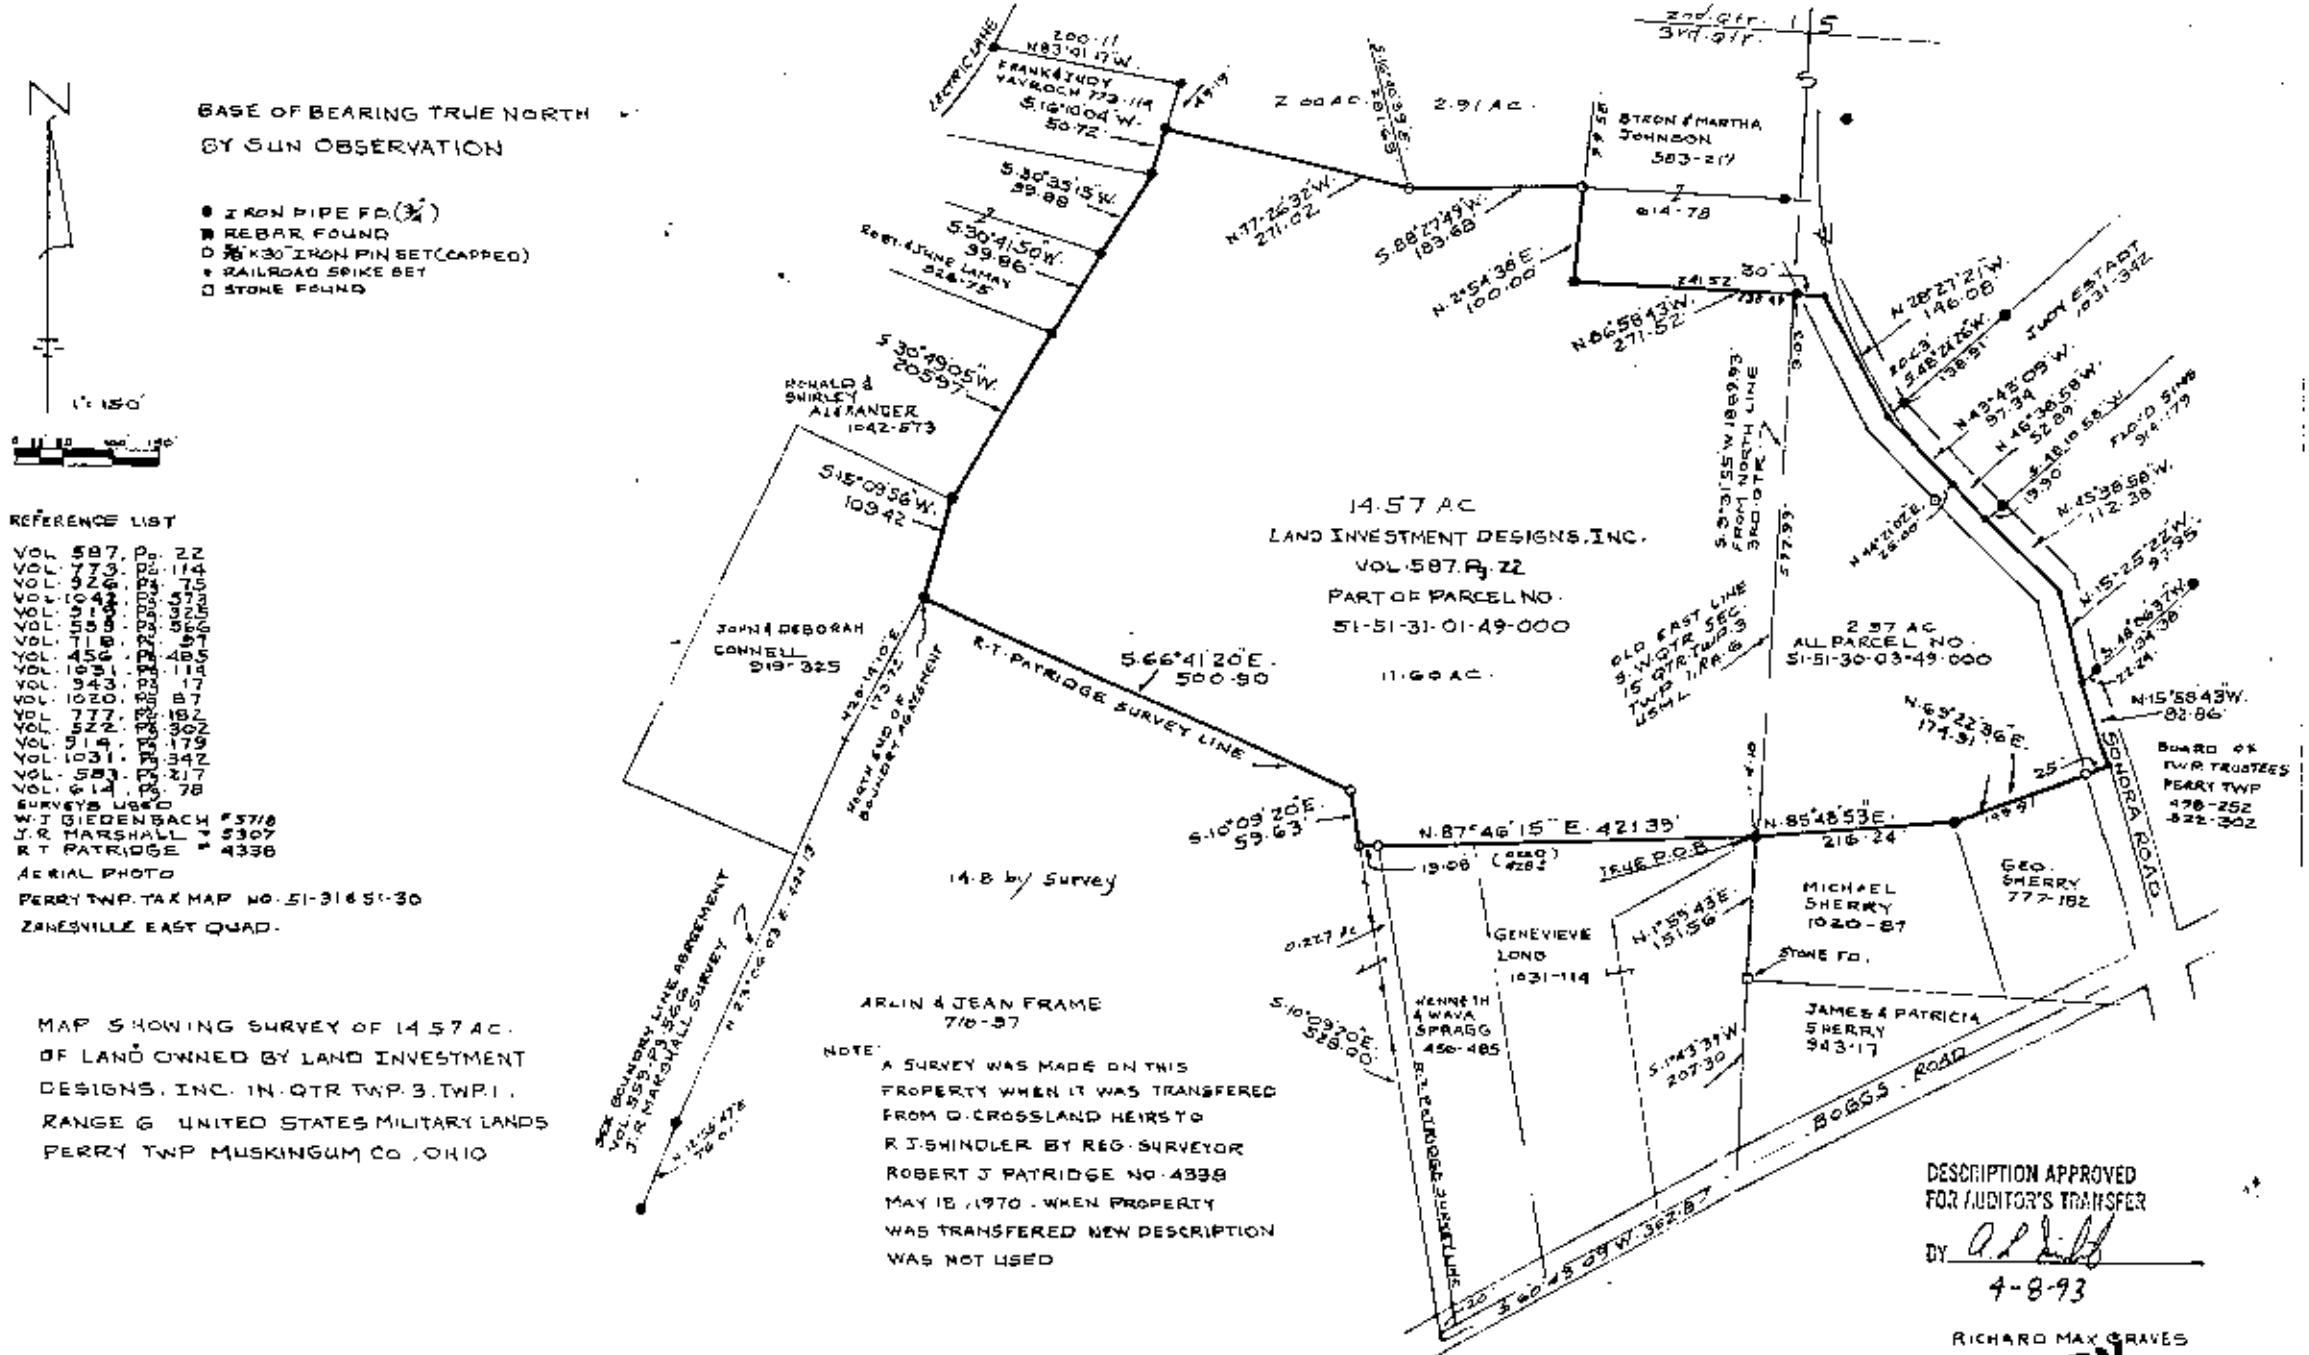

**OFFICE COPY
NOT RECORDABLE**
 Richard May Graves

RICHARD MAX GRAVES
 REGISTERED SURVEYOR #5792
 SAWWOODS LPHOR