

51-40-13-24-000 A

KEVIN CANNON SURVEYING

7945 TWP. RD. 114 NE
New Lexington, Ohio 43764
(740) 342 - 2835




Bearings shown are based on the Ohio State Plane Coordinate System (South Zone NAD 1983)
Data references: USGS maps, tax maps, deed description and existing monumentation.
This survey is subject to any facts that may be disclosed by a full and accurate title search.

I - 70
MUS - 40-17.74 R/W Plan
Limited Access

Scale 1" = 100'
0' 100' 200'

National Heights
Plat Book 5, Pg. 72

A N 65°28'39"E 116.74'
B N 82°55'53"E 84.51'
C N 71°23'45"E 212.86'

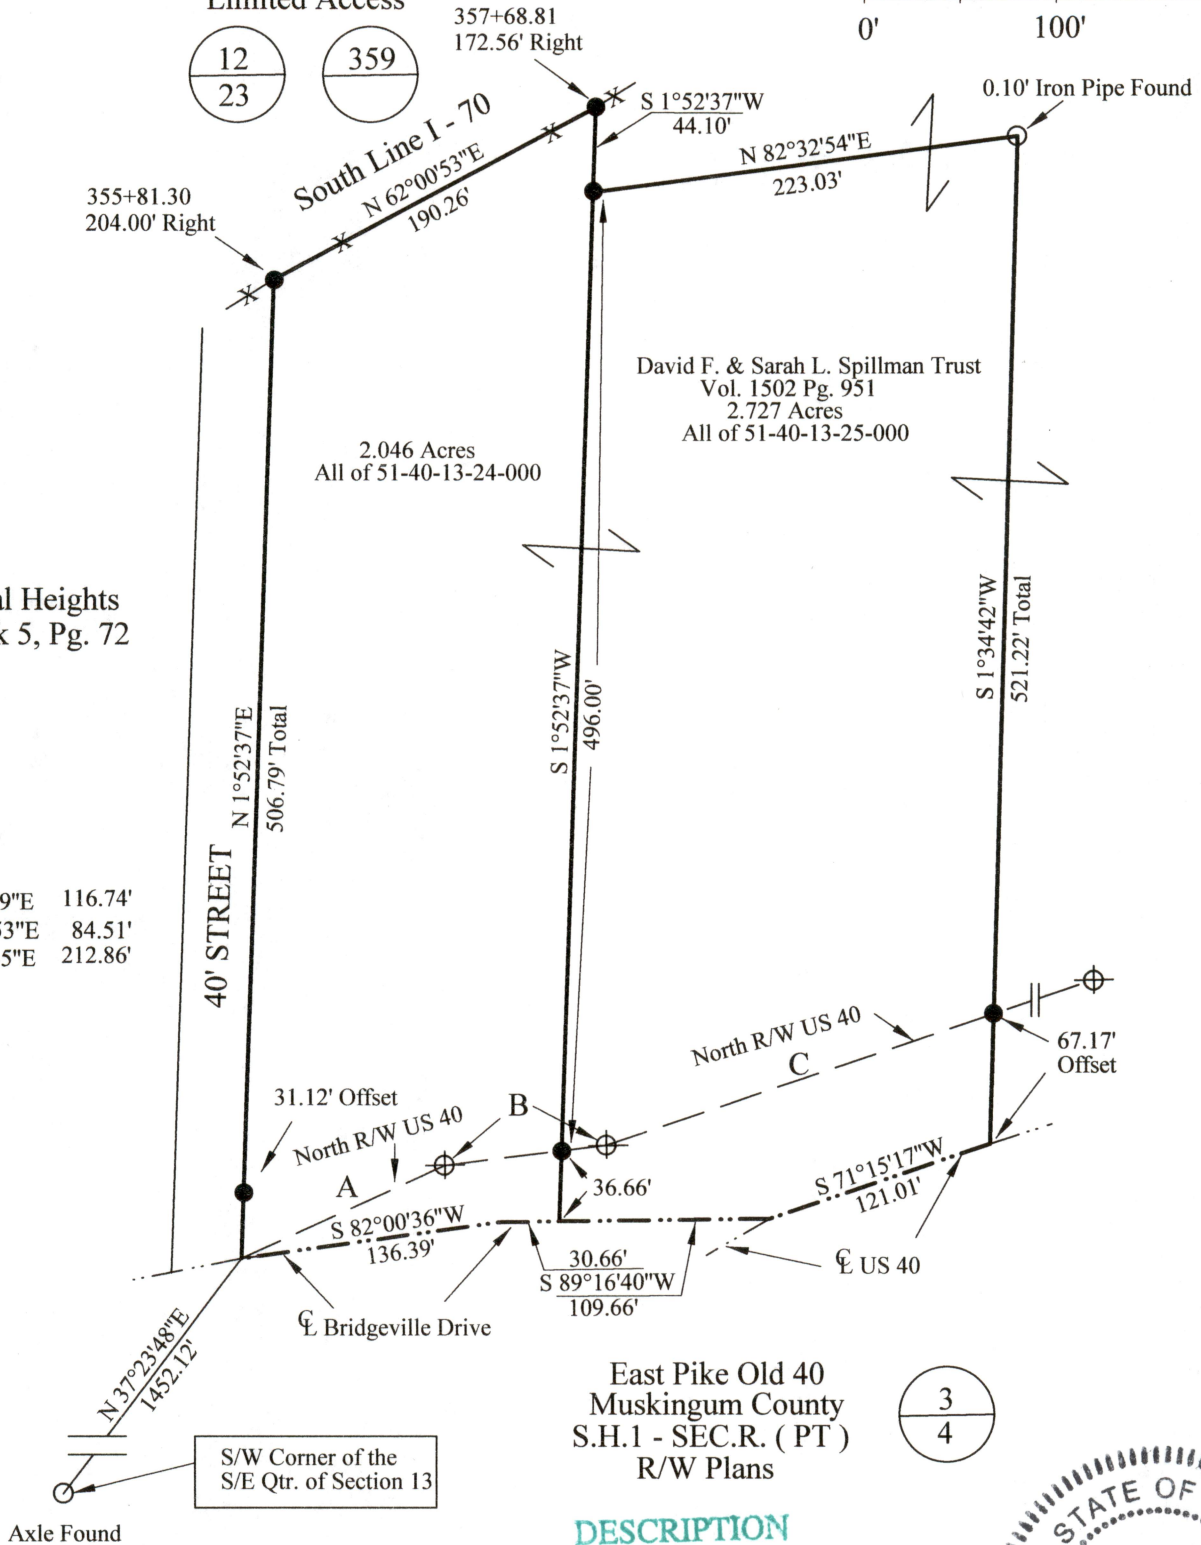

East Pike Old 40
Muskingum County
S.H.1 - SEC.R. (PT)
R/W Plans

DESCRIPTION

APPROVED

By: *A. Cannon*



OFFICE COPY
NOT RECORDABLE

Kevin Cannon
Reg. # 7224

Date

LEGEND

- Iron Pin Set 5/8" Rebar 30" Long
Plastic ID Cap, Stamped KCS 7224
- Iron Pin Found
- ⊕ Concrete Monument Found
- X-X Fence
- Basis of Bearings

Survey for: David Spillman
State: Ohio
County: Muskingum
Township: Perry
T - 1, R - 6, USML
Section: 13
City or Village: N/A