


CENTER OF
QUARTER
TOWNSHIP 3



PART OF THE LANDS OF
THE ZANESVILLE MUSKINGUM
COUNTY PORT AUTHORITY
VOL. 1088, PG. 49
PARCEL #51-70-03-02

BEARINGS ARE BASED ON USGS MONUMENTS.

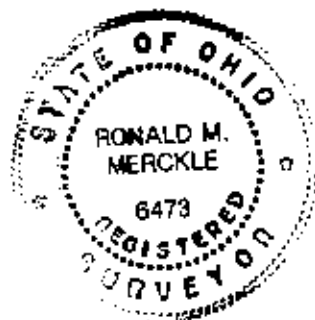

JW Company

1218 St. Rt. 93 NE


Lexington, Ohio 43764 (614) 342-5131



SURVEY FOR: ANTICO

● IRON PIN SET	DATE: <u>6/29/94</u>
○ IRON PIN FOUND	RANGE: <u>6W</u>
⊙ POST	TOWNSHIP: <u>1N</u>
▲ RAILROAD SPIKE SET	SECTION: <u>QUARTER TWP. 3</u>
△ RR SPIKE FOUND	POL. TWP: <u>PERRY</u>
○ STONE FOUND	COUNTY: <u>MUSKINGUM</u>
→ FENCE	SCALE: <u>1" = 100'</u>
→ FENCE	STATE OF <u>OHIO</u>

THOMAS C. WILSON
OHIO REG. SURVEYOR NO. 6465

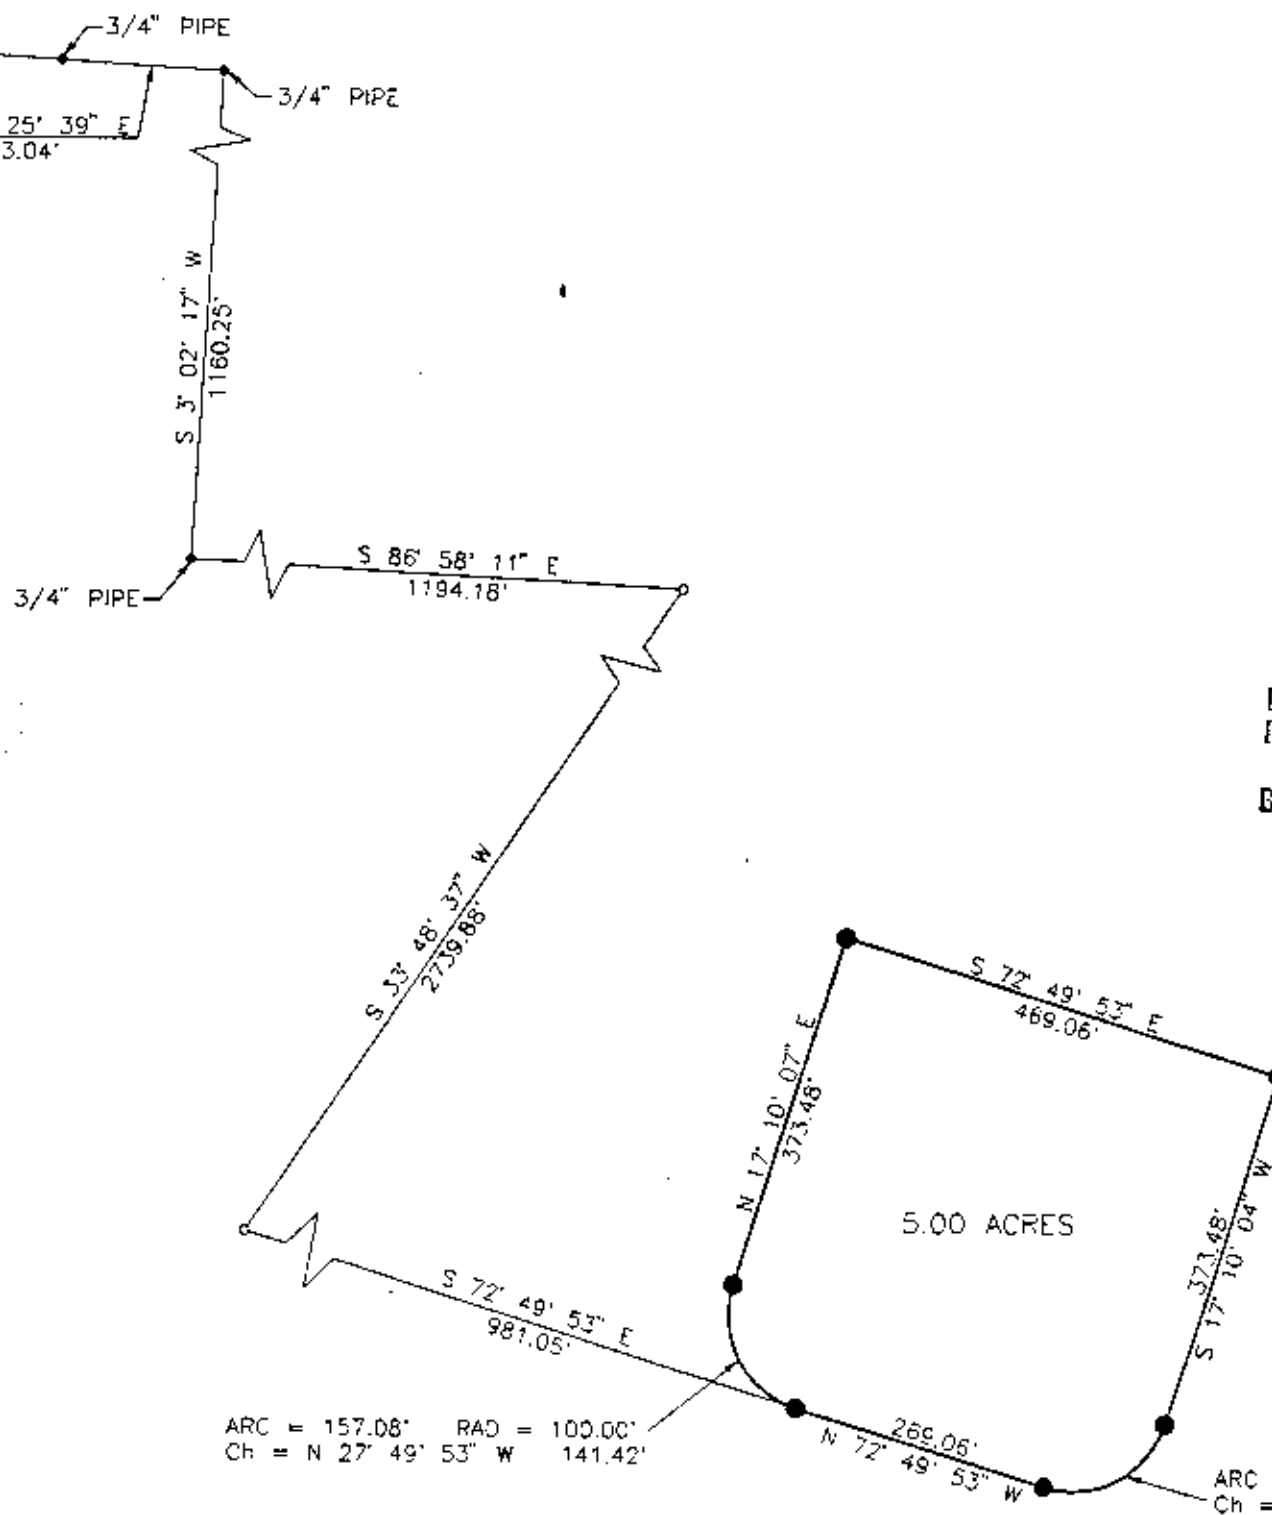

DESCRIPTION APPROVED
FOR AUDITORS TRANSFER

BY A.L. Swinchart
7-6-94 KB

**OFFICE COPY
NOT RECORDABLE**