

Legal Description

Situated in the Township of ~~Franklin~~, Muskingum County State of Ohio and being part of the northeast quarter of Section 8, Township 16, Range 14 of the Congress lands East of the Scioto River and being more particularly described as follows:

Commencing at the center of Section 8; Thence North along the half Section Line for 538.38 feet to a corner post and the point of beginning;

Thence North along the half Section Line for 548.46 feet to an iron pin;

Thence $N 89^{\circ} 11' 39'' E$ for 858.90 feet to a point in the center of Cent Rd, passing through an iron pin at 838.90 ft,

Thence $S 7^{\circ} 22' 39'' W$ for 557.26 feet to a point in said Rd,

Thence $S 89^{\circ} 25' 32'' W$ for 787.30 feet, passing through pins at 45 feet and 382.81 feet respectively, to the point of beginning containing 10.39 Acres

Being part of Tract Three, Second Parcel (32 Acres) of Previous deed recorded in Volume 763 Page 294

Subject to all legal highways


Surveyed by Loren C. Campbell Registered Surveyor No 5-5843 on September 22, 1984

OFFICE COPY
NOT RECORDABLE

DESCRIPTION APPROVED
for Auditor's transfer

By _____

9-25-84

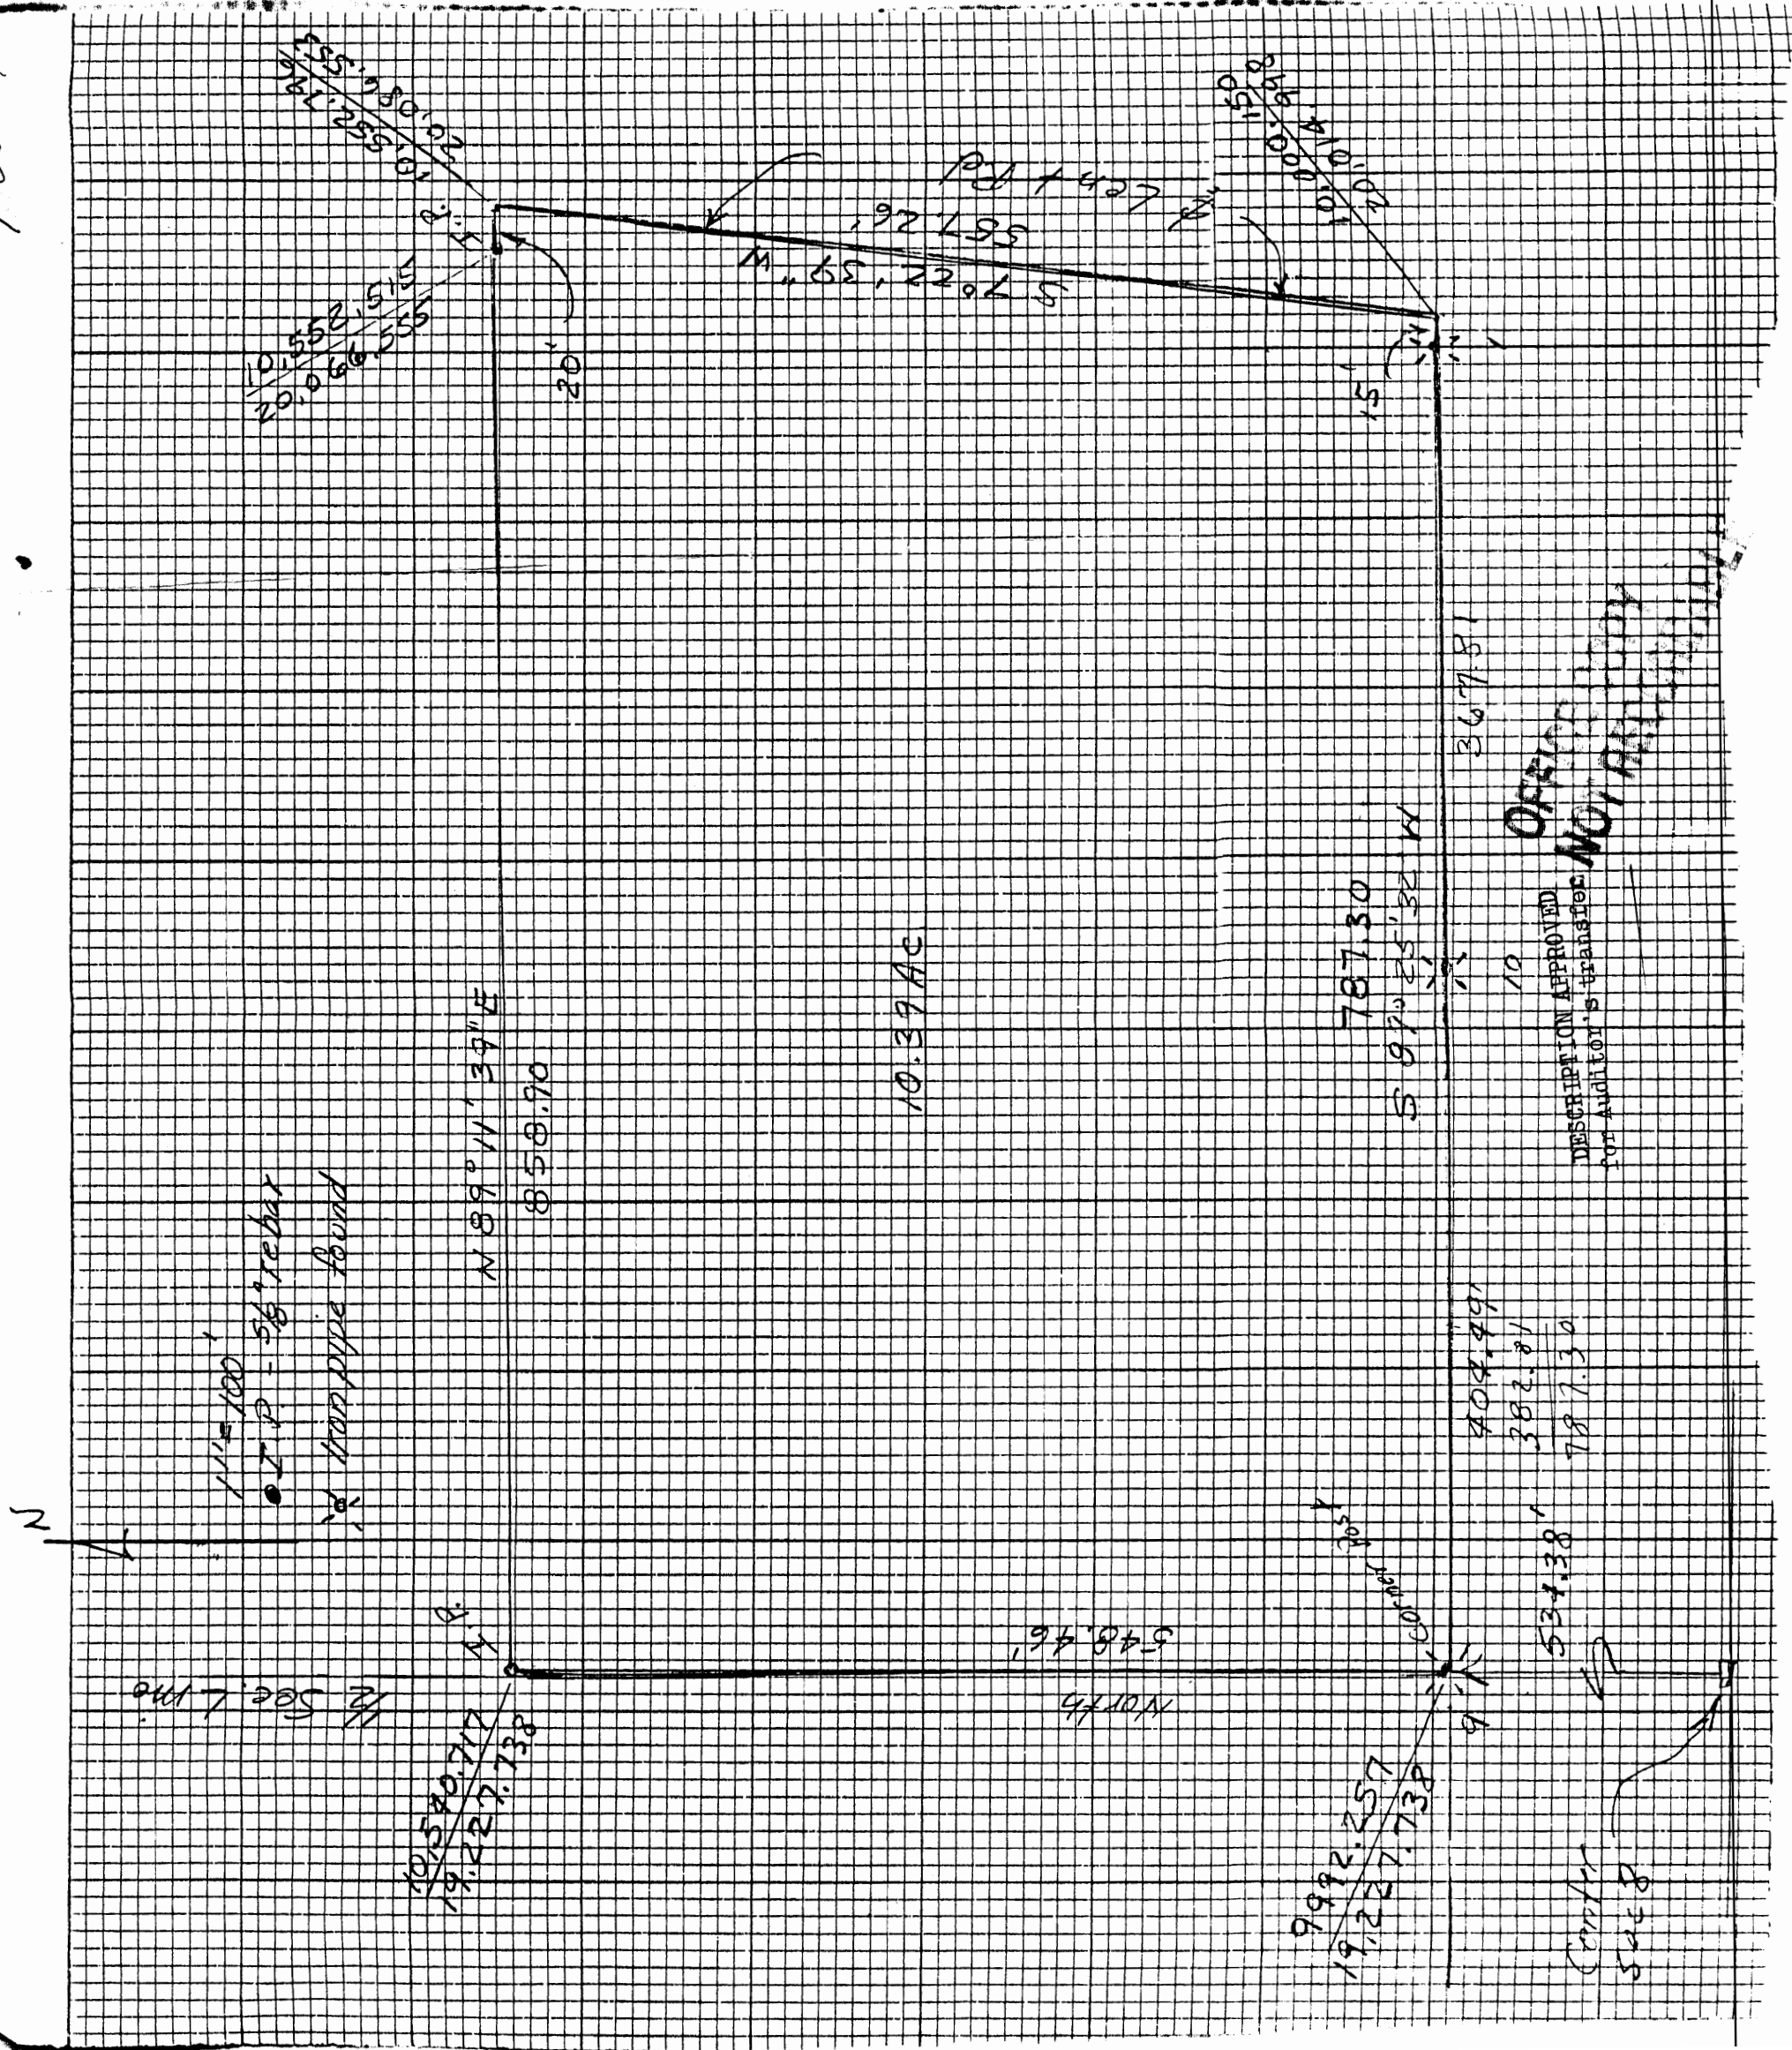

DESCRIPTION APPROVED
For Auditor's transfer
NO, RAILROAD