


SURVEY FOR MARK & RONDA DANIELS TO DALLAS DANIELS

62-20-01-25-004 A

BEING A PARCEL OF LAND LOCATED IN THE SOUTHEAST QUARTER
OF SECTION N°8, TOWNSHIP N°16N, RANGE N°14W, SPRINGFIELD
TOWNSHIP, MUSKINGUM CO. OHIO (BEING A PART OF PN. 62-20-01-25-000),

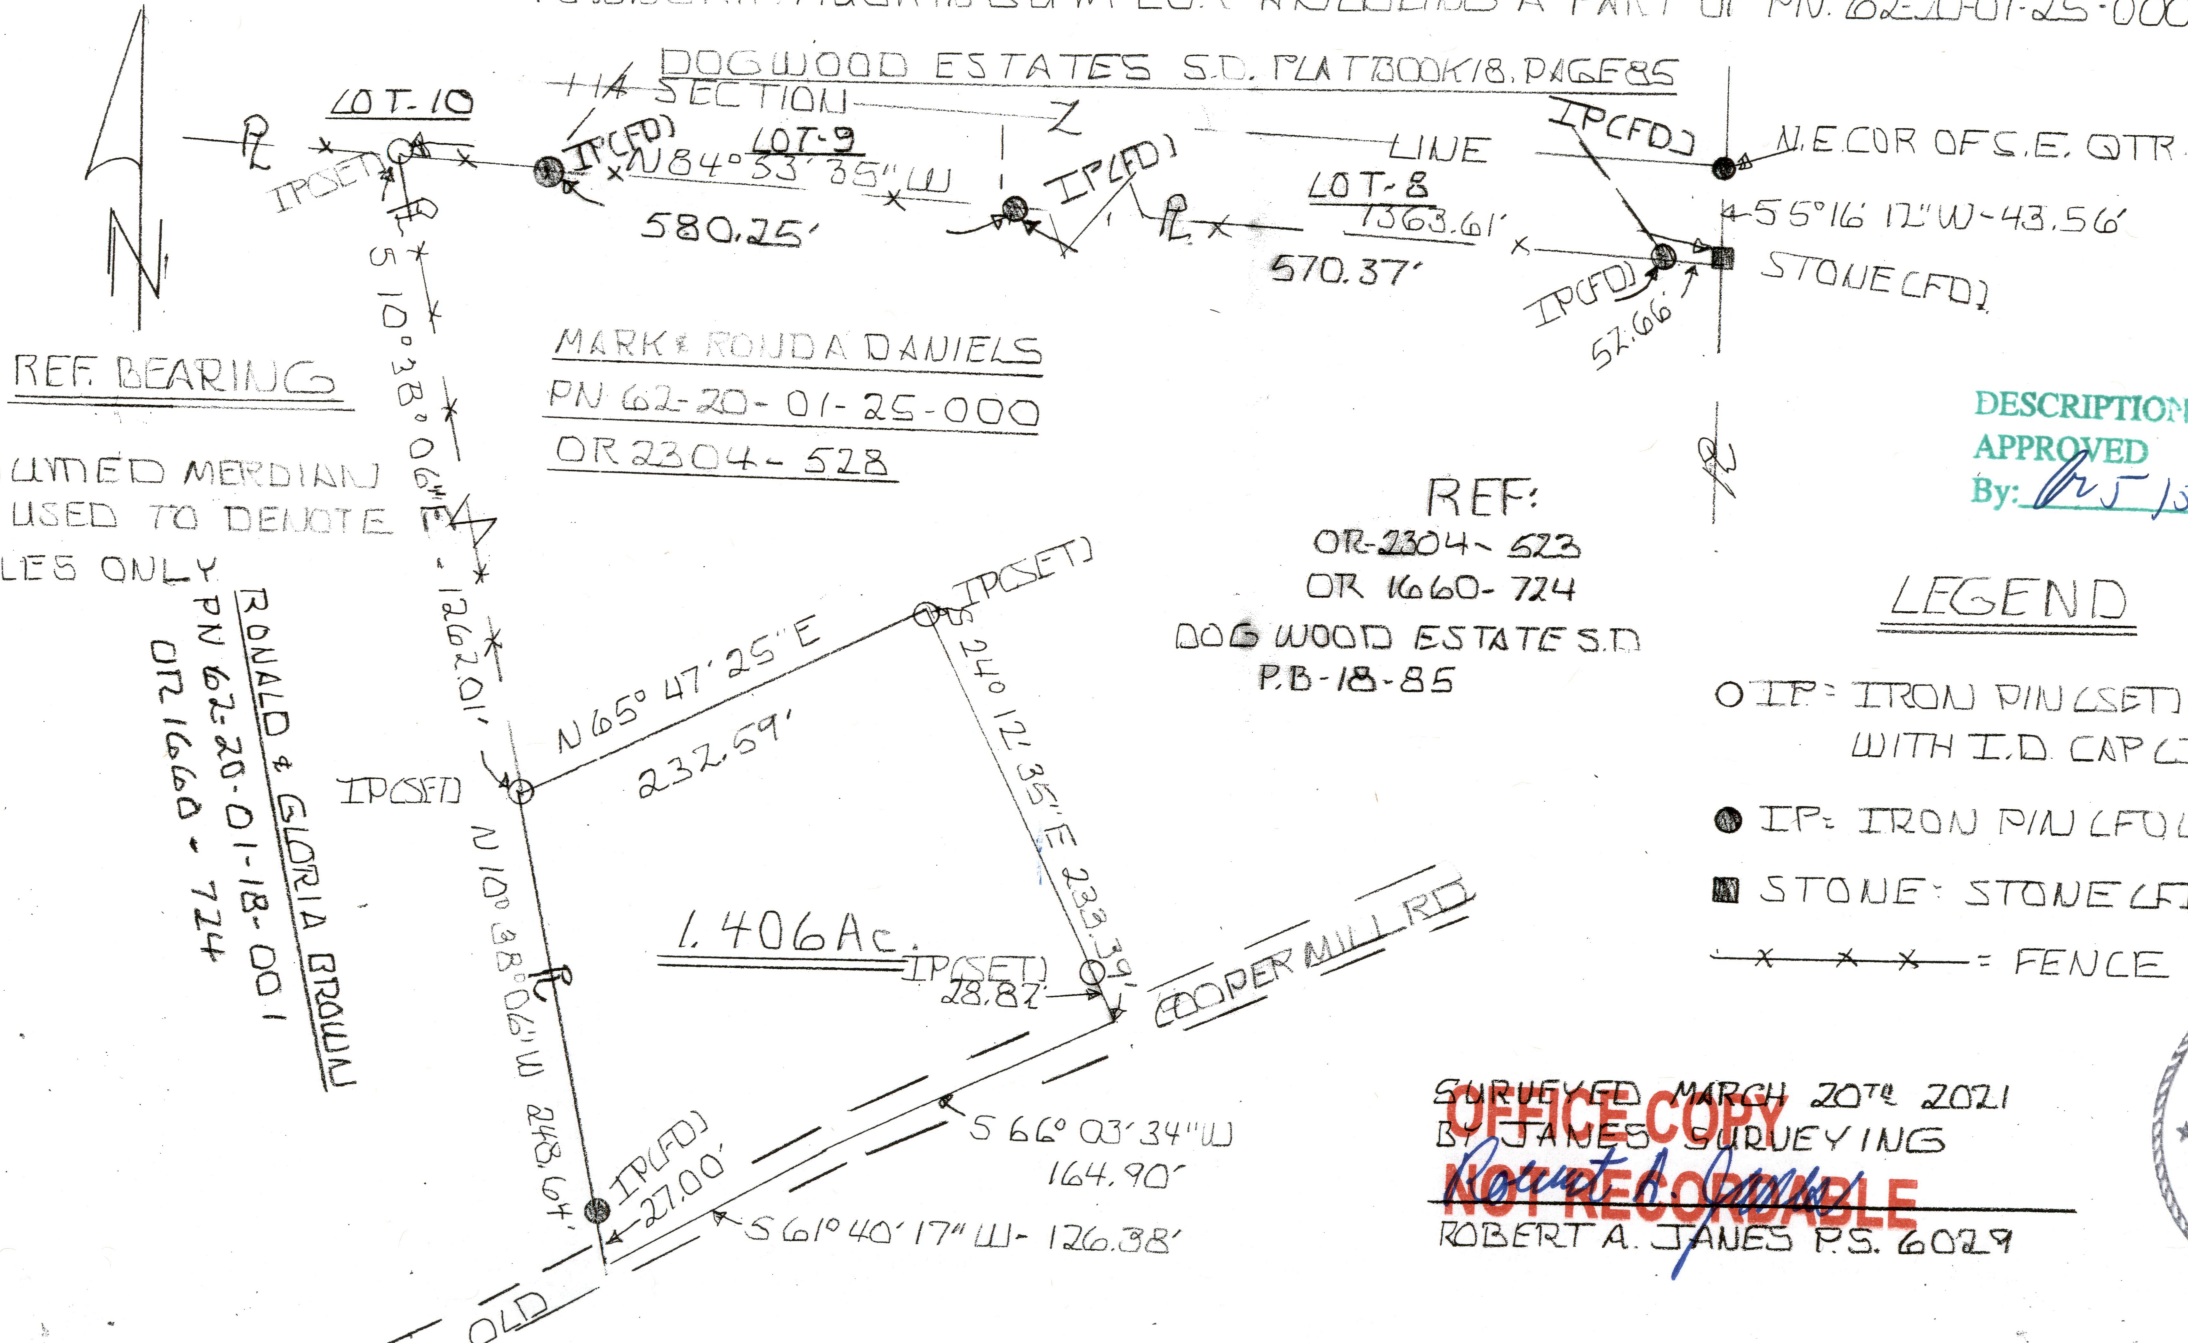

APPROVED
MUSKINGUM COUNTY
PLANNING COMMISSION DIRECTOR

DESCRIPTION
APPROVED
By: RS 15 per

Fee Paid

Date
5/5/21

SURVEYED MARCH 20th 2021
BY JAMES SURVEYING
ROBERT A. JAMES P.S. 6029

