


62-20-02-08-001
x 5700 Old Coopermill Rd
x 62-39-01-11-001

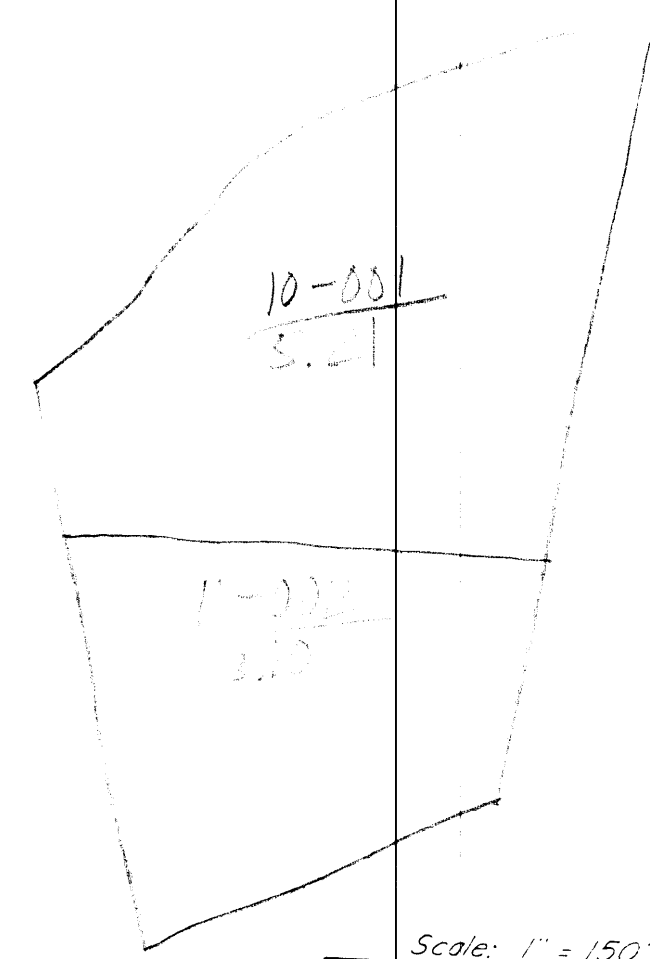

Scale: 1" = 150'

- Existing Stone
- Existing Iron Pin ($\frac{5}{8}$ " rebar)
- Iron Pin Set ($\frac{5}{8}$ " x 30" rebar w/ plastic id. cap)

Research


For 595 - 104
Previous Survey of 20,985+ Acres
Muskingum County Tax Map

Bearings are based on the previous survey
of 20,985+ Acres as surveyed by W. J.
Biedenbach, Reg. Surveyor # 5718 on November
18, 1986.

Being a part of a tract conveyed to Francis
B. & Dona J. Gibson as recorded in Vol. 104, p. 104
of the Muskingum County, Ohio Records.
Situated in the Northwest Quarter of Section 8,
and the Southwest Quarter of Section 9, Township
16, Range 14, of the Congress Lands East of the
Scioto River, Springfield Township, Muskingum
County, Ohio.


I hereby certify, to the best of my knowledge
and belief, that the above survey is a
correct and true survey of the land described
in the foregoing plat, this 14th day of
April 1989.

OFFICE COPY
NOT RECORDABLE

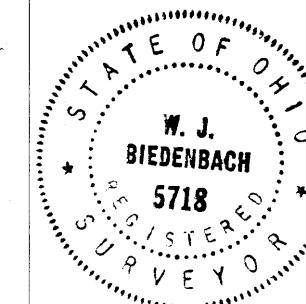

For 17-02-02-02-001
For 17-02-02-02-001

W.J. BIEDENBACH & ASSOC. SURVEYING & MAPPING ZANESVILLE, OHIO (614) 453-4850	
Drawn by: SDD	Date: 4-14-89
Scale: 1" = 150'	Checked by: J

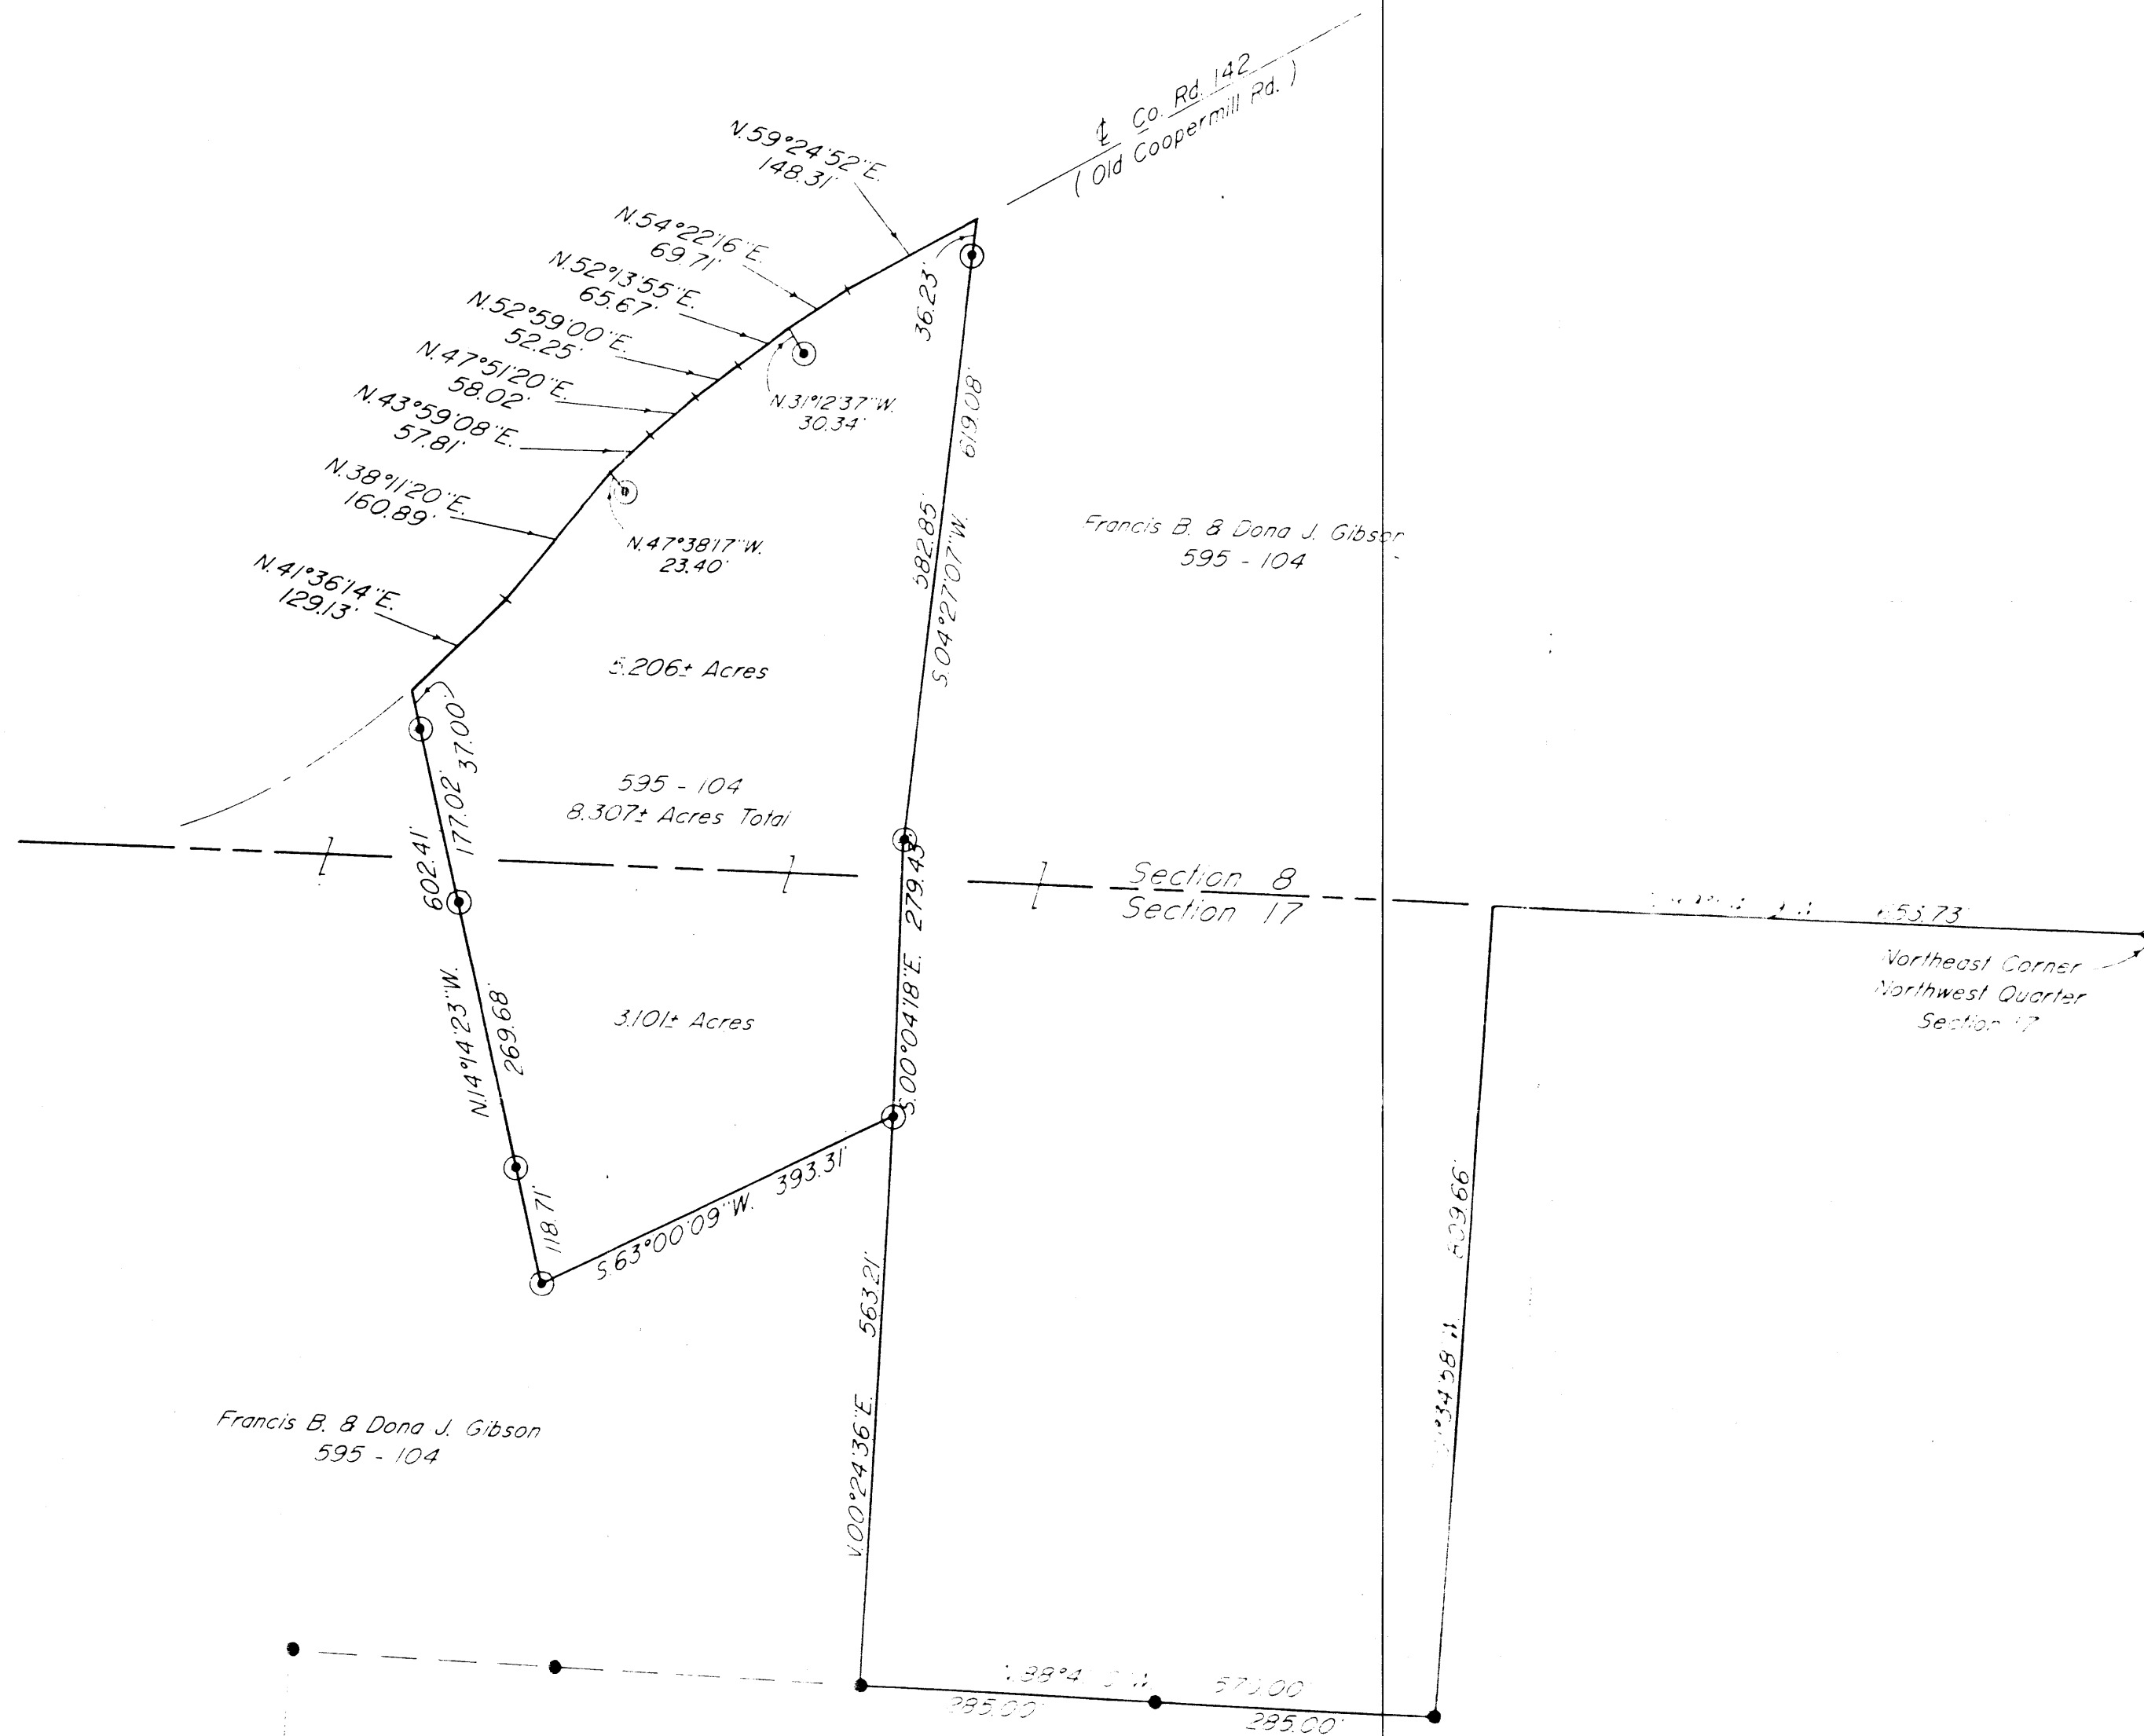

Francis B. & Dona J. Gibson
595 - 104

DESCRIPTION APPROVED
FOR AUDITOR'S TRANSFER

BY J. L. Hamble
4-20-89