

62-26-02-13
3359 OLD COOPERMILL RD

Donald Moyer Jr.
5/1/89

Situated in the State of Ohio, County of Muskingum, Township of Springfield, T 16, R 14, part of the Southwest Quarter of Section 10, bounded and described as follows:

Commencing at the Northeast corner of the Southwest Quarter of Section 10; thence on section line South $90^{\circ} 00' 00''$ West 1652.10 feet to an iron pin found, the place of beginning; thence South $7^{\circ} 41' 11''$ East 337.55 feet to an iron pin set; thence South $7^{\circ} 41' 11''$ East 31.02 feet to the center of Old Coopermill Road; thence along the center of Old Coopermill Road the following two courses and distances, South $72^{\circ} 18' 57''$ West 42.82 feet and South $80^{\circ} 51' 46''$ West 63.15 feet; thence leaving Old Coopermill Road North $17^{\circ} 34' 09''$ West 12.40 feet to an iron pin; thence North $17^{\circ} 34' 09''$ West 172.46 feet to an iron pin; thence North $19^{\circ} 24' 05''$ East 15.00 feet to an iron pin found; thence North $61^{\circ} 05' 03''$ East 55.93 feet to an iron pin found; thence North $18^{\circ} 03' 36''$ East 179.72 feet to the place of beginning, containing 0.735 acres more or less.

Bearings are based on the North line of the Southwest Quarter of Section 10 bearing South $90^{\circ} 00' 00''$ West.

Being a part of Auditor's Parcel Number 62-62-26-02-13-000.



DESCRIPTION By:
**OFFICE COPY
NOT RECORDABLE**

R. L. Daniels
Registered Surveyor No. 5410

DESCRIPTION APPROVED
FOR AUDITOR'S TRANSFER

BY *R L Daniels*
5/11/89

R L DANIELS & ASSOC.
 81 Rainer Rd.
 Roseville, Ohio 43777
 Ph. (614) 697-7480

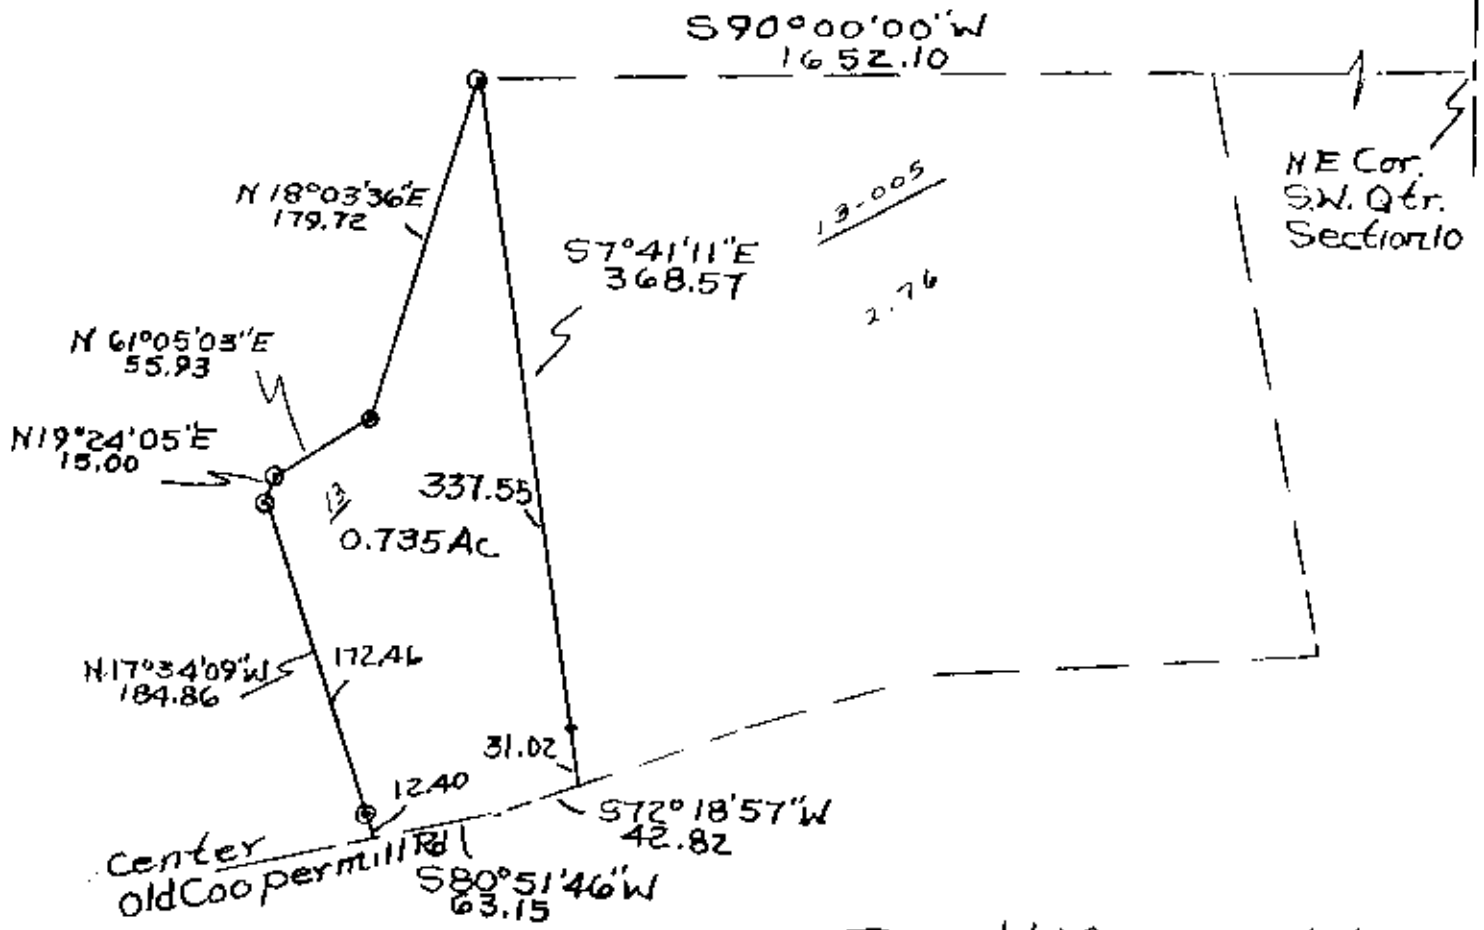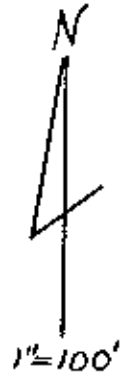

• Existing Pins
 • Iron Pin Set.

Donald Moyer - 5/6/89
 Part Of Parcel No.
 62-62-24-13-00
 SPKZ 24 Township,
 7114, Part Of SW. Quarter
 Section 10.

DESCRIPTION APPROVED
 FOR AUDITOR'S TRANSFER

BY J. L. Daniels
 5/11/89

OFFICE COPY
 NOT RECORDABLE