

Eng. Copy

KARL C. MAWHORTER
SURVEYOR
718 South Street
ZANESVILLE, OHIO 43701

62-22-01-35-001
62-26-03-01-001
3715 COOPERMILL RD

Parcel #4
(0.60 Ac.)

Situated in the State of Ohio, County of Muskingum,
Township of ~~Washington~~ d.

Being a part of the Southeast Quarter of ~~Section 16~~

~~Section 16, Township of Washington, County of Muskingum, Ohio, bounded and described as follows:~~

Commencing at an iron pin at the northwest corner of lot 3 of Crestview as delineated in Plat Book 9, Page 53 of the records of Muskingum County, Ohio, said point bears south 79 degrees 41 minutes west, 90 feet from the northeast corner of the same; thence north 7 degrees 40 minutes west, 25 feet to a point in the centerline of the Coopermill Road (County Road No. 71); thence along the center of said road north 88 degrees 37 minutes west, 81.15 feet to the true place of beginning for the parcel herein intended to be conveyed; thence continuing along the center of said road north 86 degrees 25 minutes west, 100 feet to a point; thence north 5 degrees 41 minutes west, 25 feet to an iron pin; thence continuing north 5 degrees 41 minutes west, 236.97 feet to an iron pin; thence south 76 degrees 35 minutes east, 115 feet to an iron pin; thence south 3 degrees 18 minutes east, 215.65 feet to an iron pin; thence continuing south 3 degrees 18 minutes east, 25 feet to the true place of beginning containing sixty hundredths (0.60) of an acre more or less.

Subject to the easements of County Road No. 71.

Being a part of the premises conveyed to Joseph and Wanda Harris in Deed Book 421, Page 424 and Deed Book 454, Page 336 of the records of Muskingum County, Ohio.

Office description written January 8, 1966 by Karl C. Mawhorter, Registered Surveyor No. 4511.

**OFFICE COPY
NOT RECORDABLE**

OK VAC
2-24-57

1-21-66

CHAIRMAN, CITY PLANNING COMMISSION

Thomas J. Smith


EXECUTIVE SECRETARY, CITY PLANNING COMMISSION

DATE *January 12, 1966*


Karl C. Mawhorter

Registered Surveyor No. 4511

KARL C. MAWHORTER
REGISTERED SURVEYOR
ZANESVILLE, OHIO

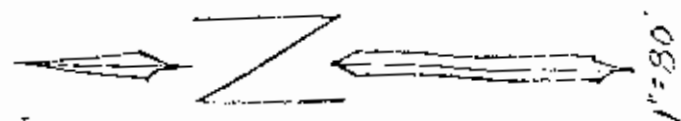


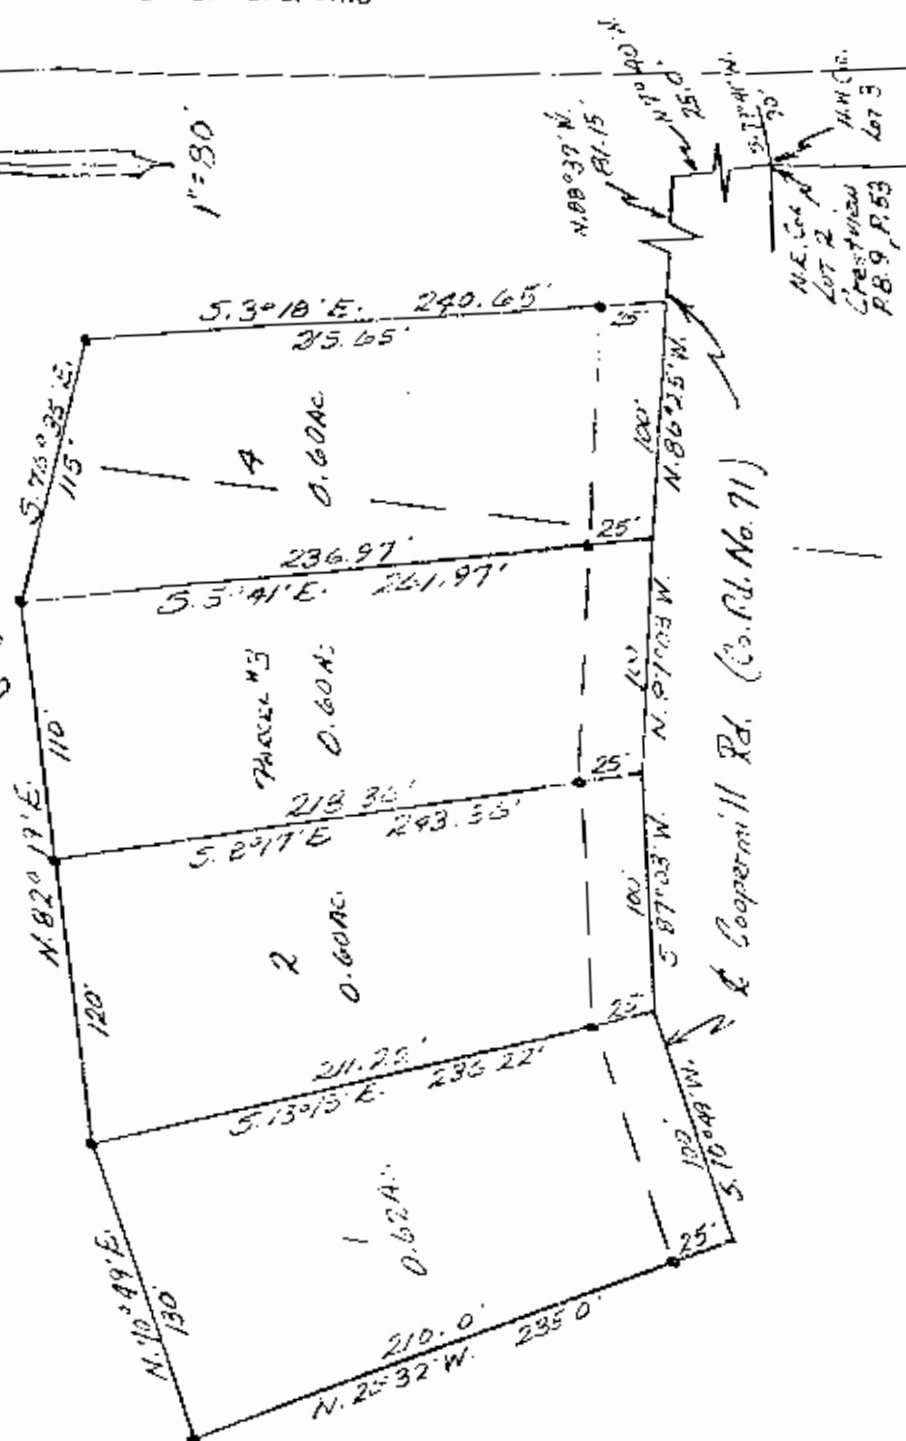

APPROVED THIS 10TH DAY AT JANUARY 1966
CITY PLANNING COMMISSION

CITY PLANNING COMMISSION
ZANESVILLE, OHIO

PAUL H. HARRIS
CHAIRMAN, CITY PLANNING COMMISSION

EXECUTIVE SECRETARY, CITY PLANNING COMMISSION

OFFICE COPY
NOT RECORDABLE
Registered Surveyor No. 4511


Registered Surveyor No. 4511