

62-22-01-20-000  
62-26-03-21-000  
1375 DOLLY LN

7S  
**C.G. and M.L. Mahan**  
**Split of Lot 7**

Situated in the State of Ohio, County of Muskingum, Township of Springfield, Township 16, Range 14, part of the Southeast Quarter of Section 9, and part of the Southwest Quarter of Section 10, bounded and described as follows:

Being part of Carrol G. Mahan and Mary Louise Mahan Property Deed Vol. 719, Page 167, Parcel Numbers 62-26-03-21-000, and 62-22-01-20-000.

Commencing at an iron pin found at the Northwest Corner of the Southwest Quarter of Section 10; Thence South 19°10'56" East 351.80 feet to a point in center of County Road 142; Thence leaving County Road 142 South 2°03'08" West 434.10 feet to an iron pin; Thence South 88°02'37" East 20.00 feet to the center of a 40.00 foot wide right of way; Thence along center of said right of way the following three courses and distances: South 44°55'19" West 32.43 feet to a point, South 30°19'29" West 71.83 feet to a point, and South 00°13'18" West 59.87 feet to a point the place of beginning; Thence South 00°13'18" West 59.88 feet to a point, on a 80.00 foot radius curve to the left, the chord of which bears South 24°42'33" East 65.37 feet to a point; Thence leaving said 40.00 foot wide right of way South 37°01'20" West 154.90 feet to an iron pin passing an iron pin at 20.00 feet; Thence South 80°59'45" West 150.16 feet to an iron pin; Thence North 00°35'05" East 171.35 feet to an iron pin; Thence North 89°24'55" West 246.50 feet to an iron pin; Thence North 00°35'05" East 193.12 feet to an iron pin set; Thence South 77°36'00" East 468.18 feet to the place of beginning containing 2.24 acres more or less: 1.99 acres in Section 9 and 0.25 acres in Section 10:

Also the right to use a 40 foot wide access road to access to Coopermill Road (County Road 142)

Bearings are based on the West line of the Southwest Quarter of Section 10 bearing South 00°15'22" West.


Above description is based on the survey by R.L. Daniels, Registered Surveyor No. 5410, Nov. 12, 1998 and is intended for legal transfer of property described and does not intend to describe all or any easements of record nor encroachments unless otherwise indicated.

Iron pins set are No. 5 reinf. bars 30 inches long with plastic ID caps.

Reference Deed Vol. 719 Page 167

**OFFICE COPY**  
**NOT RECORDABLE**

DESCRIPTION APPROVED  
FOR AUDITOR'S TRANSFER  
BY *[Signature]*  
11-20-99

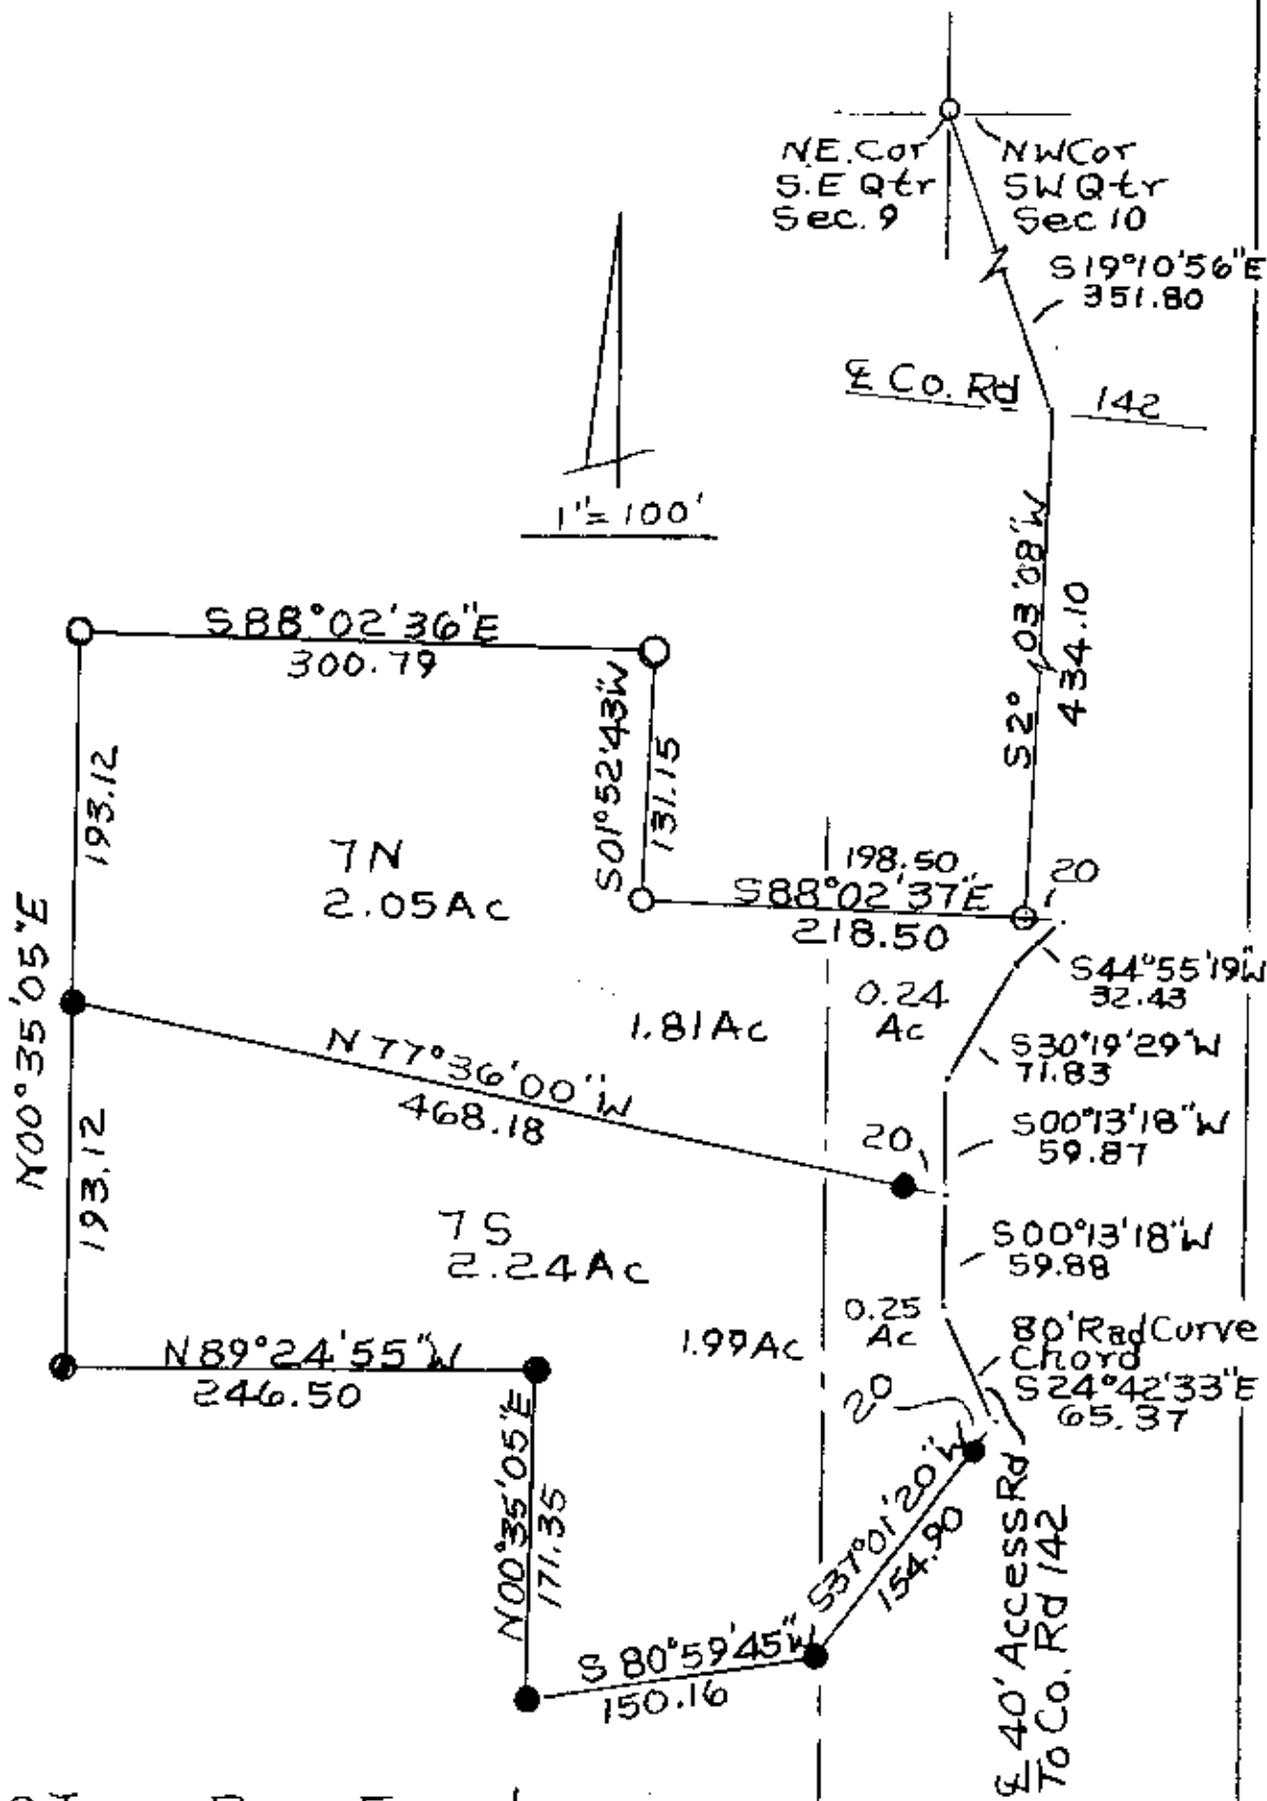

○ Iron Pins Found  
 ● Iron Pins Set #5 Reinf Bars

DESCRIPTION APPROVED  
 FOR AUDITOR'S TRANSFER  
 BY *[Signature]*

11-20-98

C.G. + M.L. Mahan  
 Split Of Lot 7 Ref Vol. 719, Page 167  
 Parcel No. 62-26-03-21+62-22-01-20  
 State of Ohio, County Of Muskingum,  
 Township Springfield, T16, R14  
 Sec. 10 11-18-98  
 Reg Suvr. 5410

**OFFICE COPY  
 NOT RECORDABLE**