

FROM
WILFRED FRANK
TO
DARLENE FRANK

62-27-03-21
2495 ADCHIR LN

July 13, 1979

Situated in the State of Ohio, County of Muskingum, Township of Springfield, T 16, R 14, Northwest Quarter of Section 11, Bounded and described as follows:

Commencing at the Southwest corner of the Northwest Quarter of Section 11; Thence North 9° 13' East 506.00 feet to the Center of Township Road. The place of beginning; Thence continuing North 9° 13' East 1148.00 feet to an iron pin passing iron pins at 25.00 feet and 510.33 feet; Thence South 76° 49' East 51.22 feet to an iron pin; Thence South 1° 20' West 561.29 feet to an iron pin; Thence South 9° 13' West 510.33 feet to the Center of Township Road passing an iron pin at 485.33 feet; Thence South 67° 49' West 150.00 feet to an iron pin the place of beginning containing 2.76 acres more or less.


DESCRIPTION APPROVED
for Auditor's transfer

By *[Signature]* 8-28-79

Subj. and Description

**OFFICE COPY
NOT RECORDABLE**

R. L. Darby
Registered Surveyor No. 5410

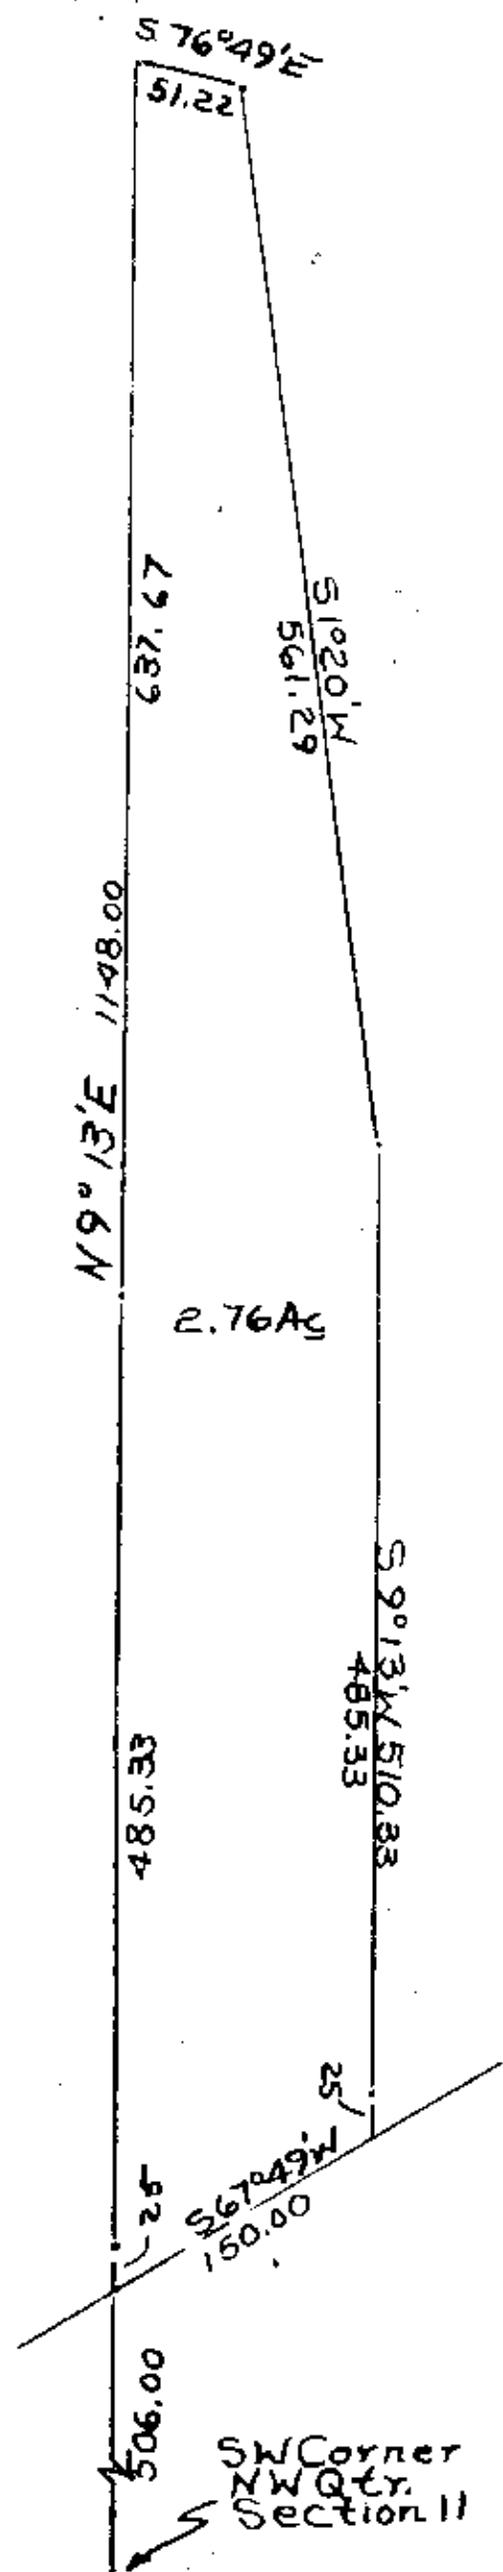

2.76 AC

DESCRIPTION APPROVED
 for Auditor's transfer
 BY *[Signature]* 8-24-79

**OFFICE COPY
 NOT RECORDABLE**
 OF 2.76 Acres
 from the land of Frank
 R. [Name] Reg.
 Surveyor 7/11/79
 Muskingum County,
 Springfield Township,
 T16, R14, NW Qtr

SW Corner
 NW Qtr.
 Section 11