



LEGEND

● 1 1/2" Iron Pin Found

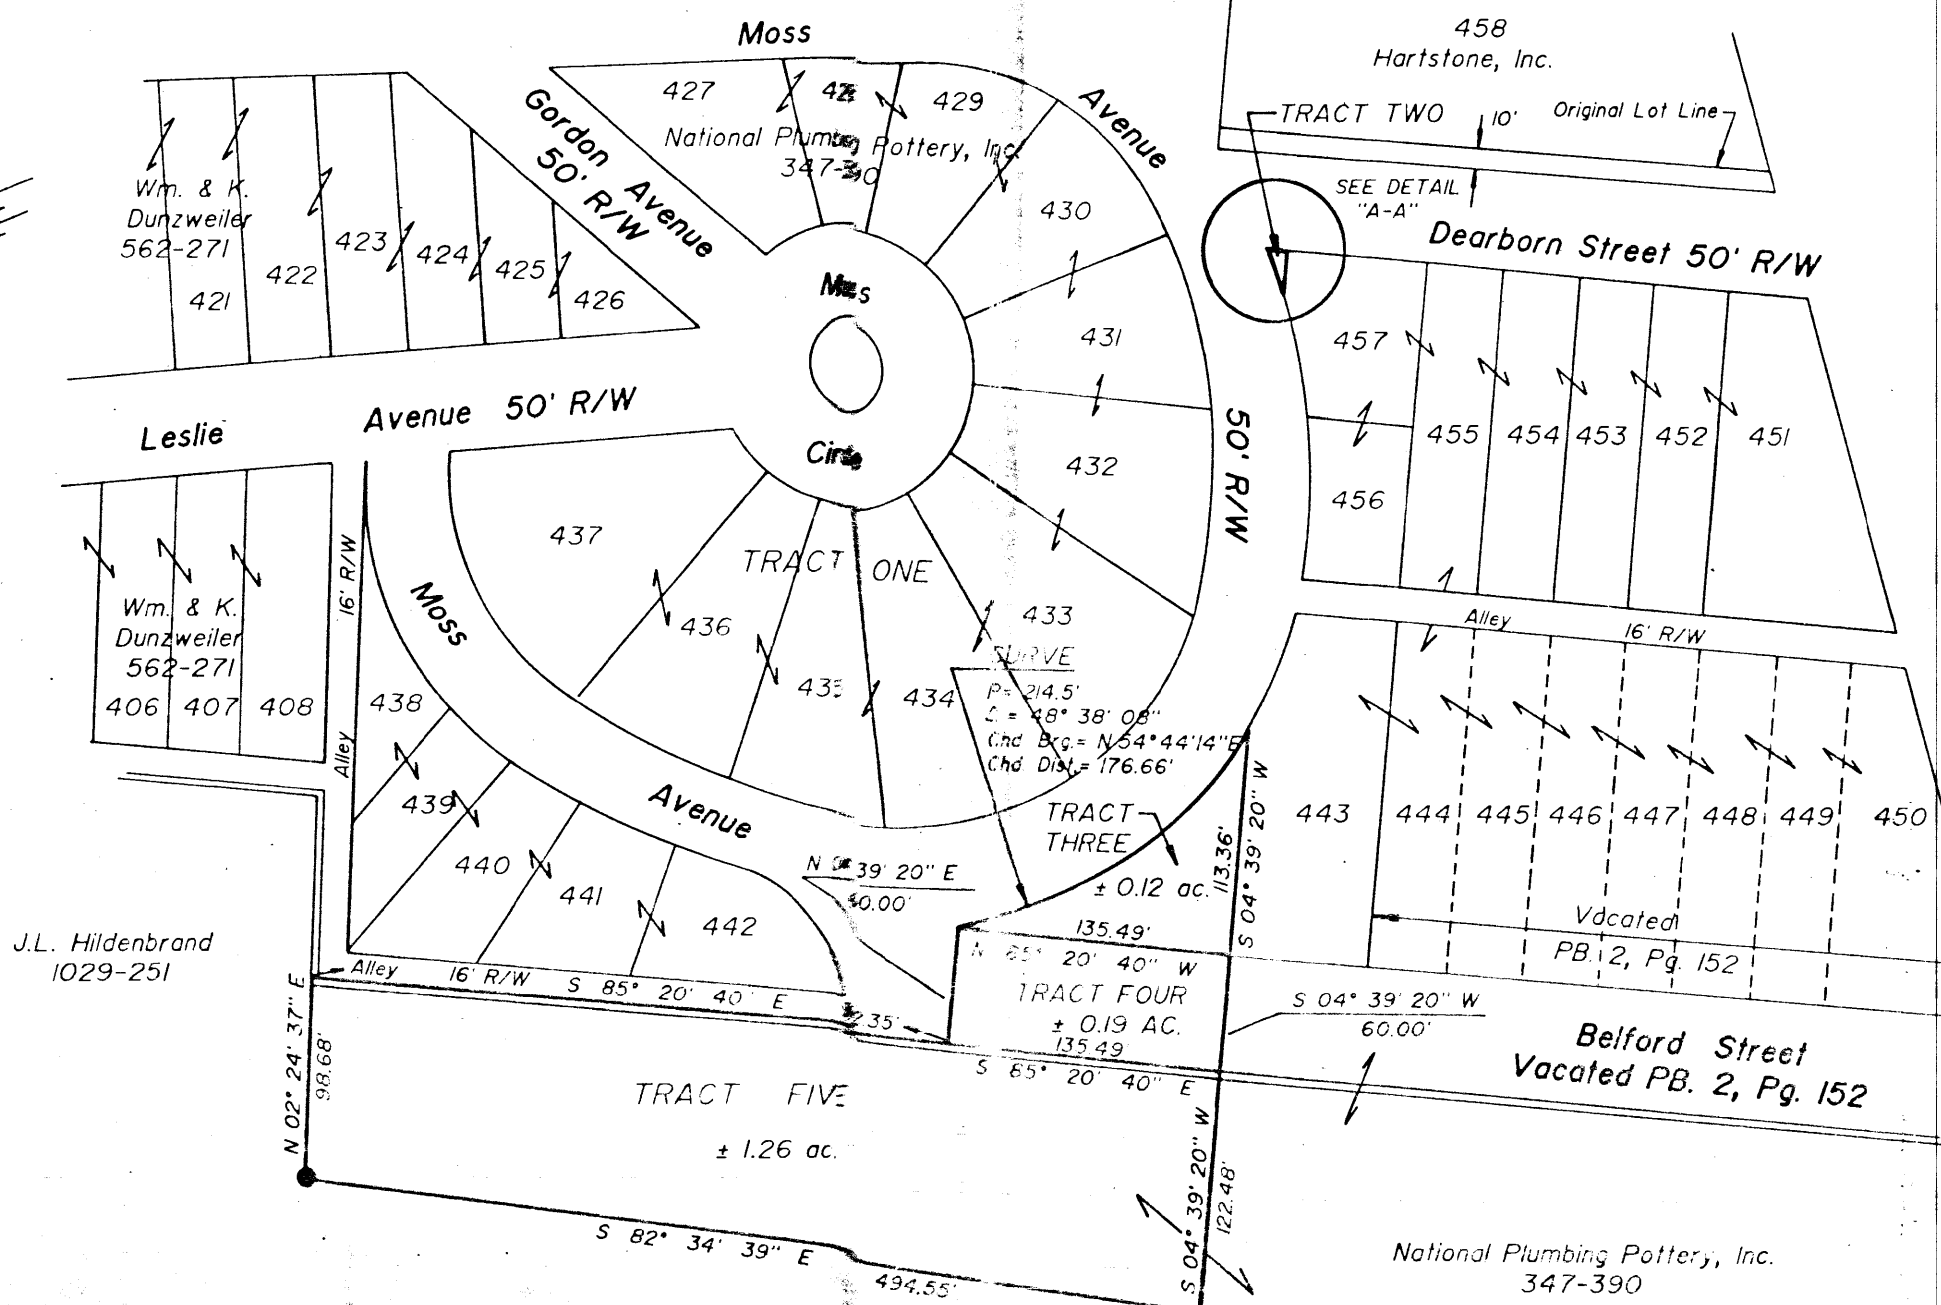

DETAIL "A-A"

SCALE: 1" = 10'

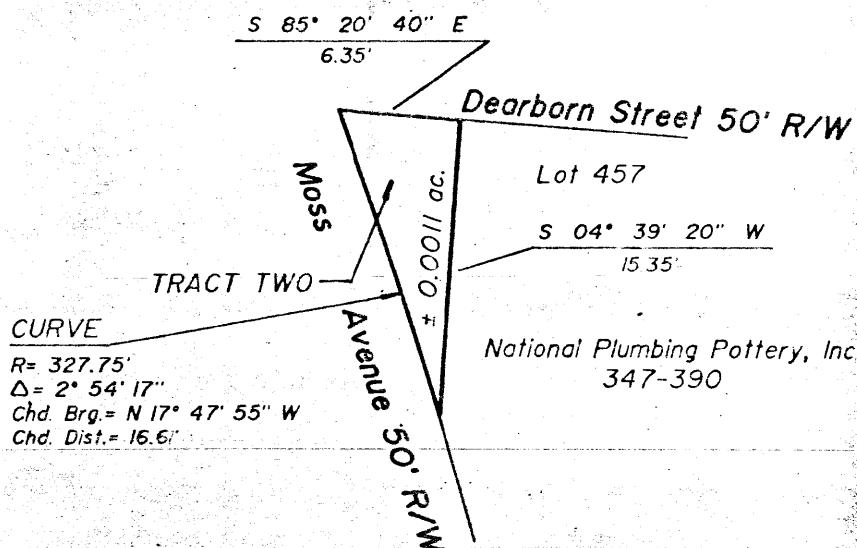**SITUATED IN AND BEING A PART OF**

The Northeast Quarter of Section 11, T-16-N, R-14-W, Springfield Township, Muskingum County, Ohio.

BASIS OF BEARINGS

Bearings based on those given on the plat of Owens Addition to Zanesville, PB. 2, Pg. 112

PARCEL NOS.

TRACT ONE:	Lot	All of Parcel No.
	423	62-62-29-02-40-000
	424	62-62-29-02-41-000
	425	62-62-29-02-42-000
	426	62-62-29-02-43-000
	427	62-62-29-02-44-000
	428	62-62-29-02-45-000
	429	62-62-29-02-46-000
	430	62-62-29-02-47-000
	431	62-62-29-02-48-000
	432	62-62-29-02-49-000
	433	62-62-29-02-50-000
	434	62-62-29-02-51-000
	435	62-62-29-02-52-000
	436	62-62-29-02-53-000
	437	62-62-29-02-54-000
	438	62-62-29-02-55-000
	439	62-62-29-02-56-000
	440	62-62-29-02-57-000
	441	62-62-29-02-58-000
	442	62-62-29-02-59-000

TRACT TWO:	Part of 62-62-29-01-07-000 (0.0011 ac.)
TRACT THREE:	Part of 62-62-29-01-09-000 (0.12 ac.)
TRACT FOUR:	No number assigned yet. (0.19 ac.)
TRACT FIVE:	Part of 62-62-28-02-01-000 (1.26 ac.)

DESCRIPTION APPROVED
FOR AUDITOR'S TRANSFER


BY J. L. Gamble

12-29-80

OFFICE COPY
NOT RECORDABLE

Timothy H. Linn
Reg. Surveyor No. 7113

Date 1/2/90

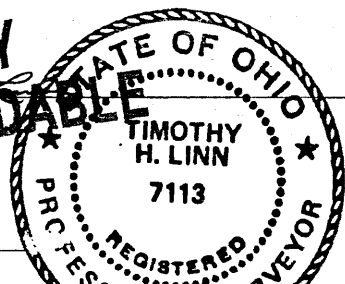

Linn Engineering, Inc.
Civil Engineering Consultants
P.O. Box 2671 Zanesville, Ohio 43702-2671