



SITUATED IN:


State of Ohio, County of Muskingum, Township of Springfield,
being part of the Southeast Quarter of Section 11, Township
16, Range 14, Congress Lands East of the Scioto River

BASIS OF BEARINGS

Bearings are based on the Ohio State Plane Coordinate System, NAD
83(2011), South Zone, Grid North, as per GPS observations

PARCEL NO.

All of: 62-31-03-33-000 ±0.20 Acres
(±0.02 Ac. in R/W of Co. Rd. 71)

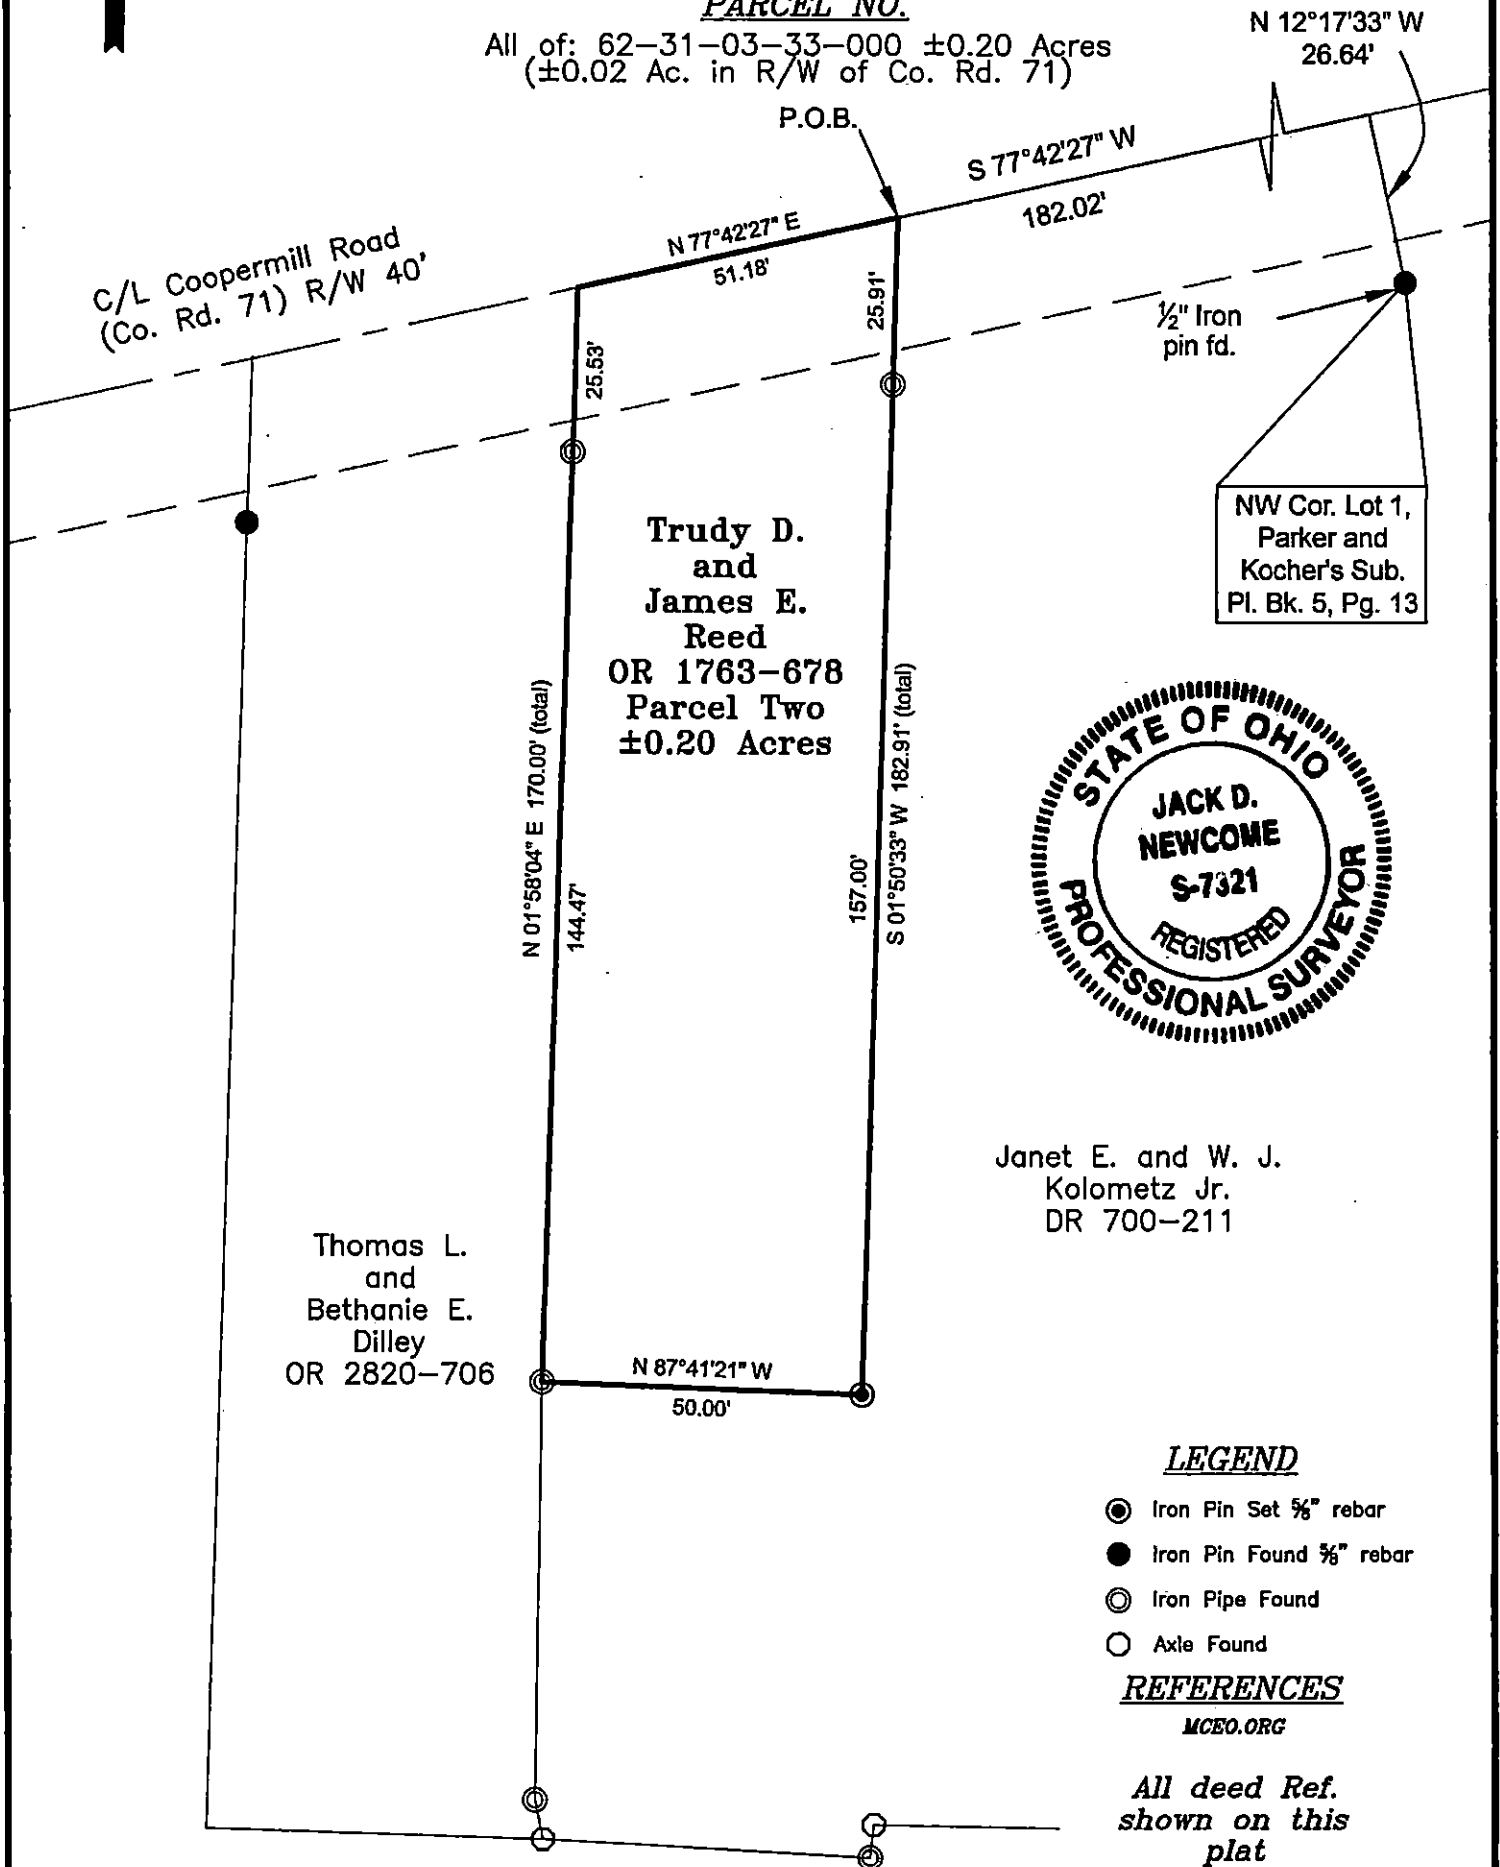

OFFICE COPY
NOT RECORDABLE
Jack D. Newcome Date

DESCRIPTION

APPROVED

By: *Alma 2/1/2022*

Reg. Surveyor No. 7321

0 30 60



Graphic Scale in feet: 1" = 30'

LEGEND

- Iron Pin Set 5/8" rebar
- Iron Pin Found 5/8" rebar
- Iron Pipe Found
- Axle Found

REFERENCES

MCEO.ORG

All deed Ref.
shown on this
plat

Newcome Surveying Company
6515 Ballard Road
Nashport, Ohio 43830
740-452-5796