

Wanda Harris
7/1/91

Situated in the State of Ohio, County of Muskingum, Township 16, Range 14, part of the Northeast Quarter of Section 16, bounded and described as follows:

Commencing at the Northeast corner of Lot No. 1 of Crestview Subdivision, Recorded in Plat Book 9, Page 53; thence South $58^{\circ} 42' 14''$ West 940.31 feet to a point in center of Coopermill Road (County Road 71), the place of beginning; thence leaving Coopermill Road South $81^{\circ} 59' 37''$ East along Michael & Sue Butcher, Deed Vol. 817, Page 316 and F. & C. Fluhart, Deed Vol. 577, Page 539, 232.00 feet to an axle found, passing an iron pin set at 22.00 feet; thence South $11^{\circ} 44' 45''$ West along F. & C. Fluhart, Deed Vol. 577, Page 539, 569.95 feet to an axle found; thence South $69^{\circ} 40' 15''$ West along E. Daughy, Deed Vol. 771, Page 163, 253.00 feet to an iron pin set; thence along E. Daughy North $52^{\circ} 59' 00''$ West 23.00 feet to a point in center of County Road 71 (Coopermill Road); thence along the center of said road and the East line of D. & J. Bussey, Deed Vol. 588, Page 178, the following four (4) courses and distances, North $37^{\circ} 01' 00''$ East 112.75 feet to a point, North $25^{\circ} 18' 00''$ East 118.70 feet to a point, North $9^{\circ} 52' 00''$ East 100.25 feet to a point and North $0^{\circ} 56' 59''$ East 368.32 feet to a point the place of beginning, containing 2.72 acres more or less.

Bearings are based on the East line of Section 9 bearing North $05^{\circ} 30' 00''$ East.

Being all of Auditor's Parcel Number 62-22-01-33-000.

62-43-01-82

Iron pins set are No. 5 reinforcing bars 30 inches long with plastic I. D. caps.


Deed Reference: Volume 859, Page 168.

Survey Description By:
**OFFICE COPY
NOT RECORDABLE**
R. L. Daniels
Registered Surveyor 5410

DESCRIPTION APPROVED
FOR AUDITOR'S TRANSFER

BY J. L. Hamble
7-05-91

R L DANIELS & ASSOC.
 61 Palmer Rd.
 Roseville, Ohio 43777
 Ph. (614) 897-7480

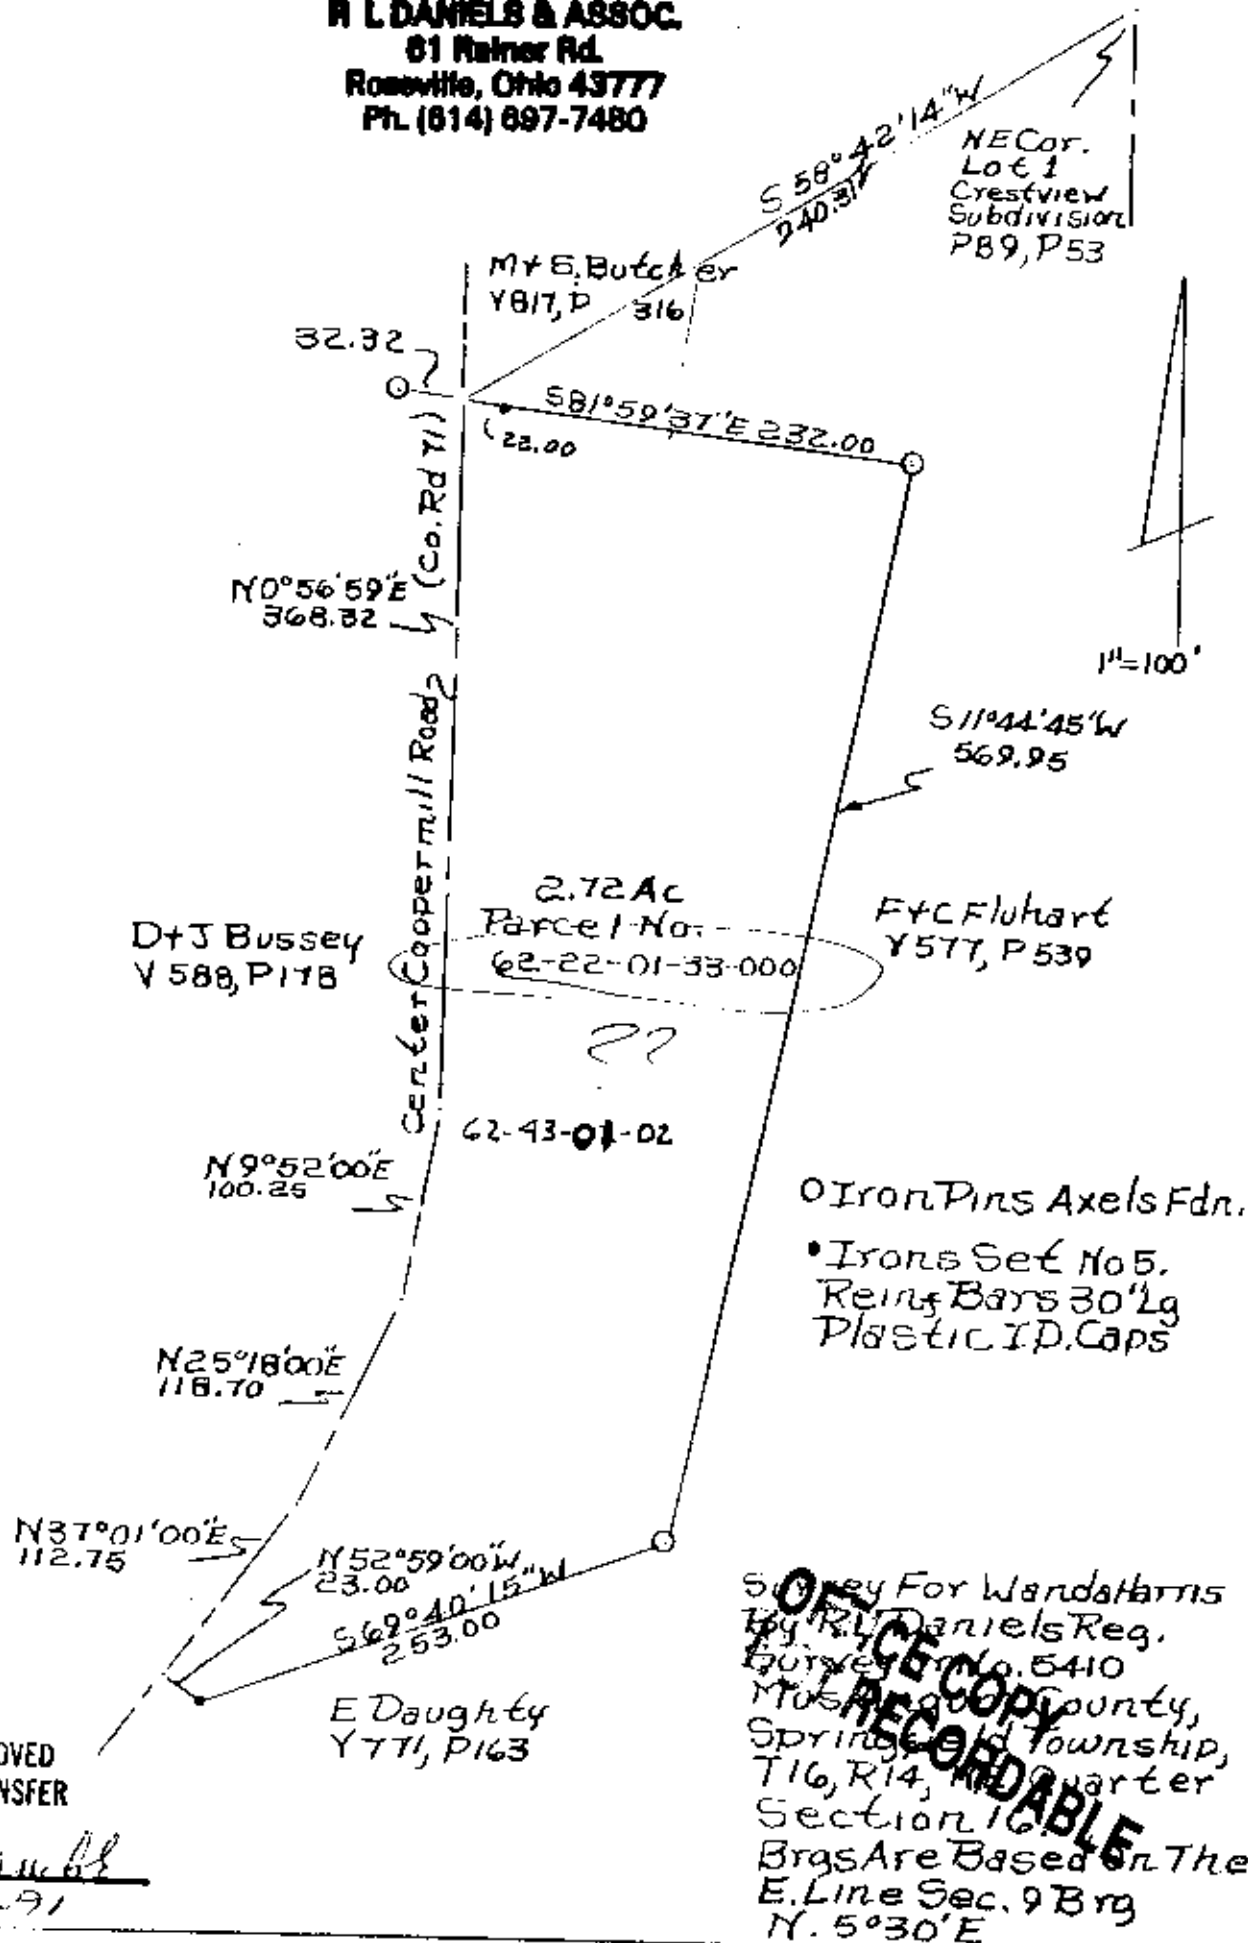

DESCRIPTION APPROVED
 FOR AUDITOR'S TRANSFER

BY J. L. Daniels
 7-05-91