

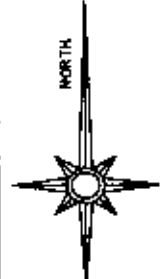


62-43-01-23
62-47-01-14

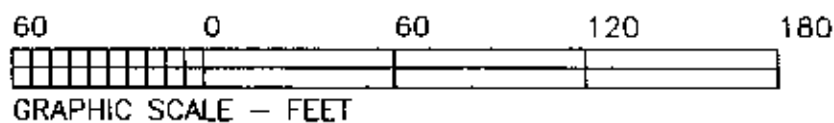

The Bearings on this plat are based on Iron Pins (found), from a previous survey completed by Charles R. Harkness PLS #6885, on 1-22-88, on the property described in deed book Volume 1002, Page 139.

- LEGEND
- STONE (FOUND) WITH X -
 - CONCRETE MONUMENT (FOUND)
 - AXLE (FOUND)
 - IRON PIPE (FOUND)
 - IRON PIN (FOUND)
 - RAILROAD SPIKE (FOUND)
 - PK NAIL (FOUND)
 - POINT
 - IRON PIN (SET) 3/8" REBAR WITH IDENTIFICATION CAP (C R HARKNESS PLS 6885)

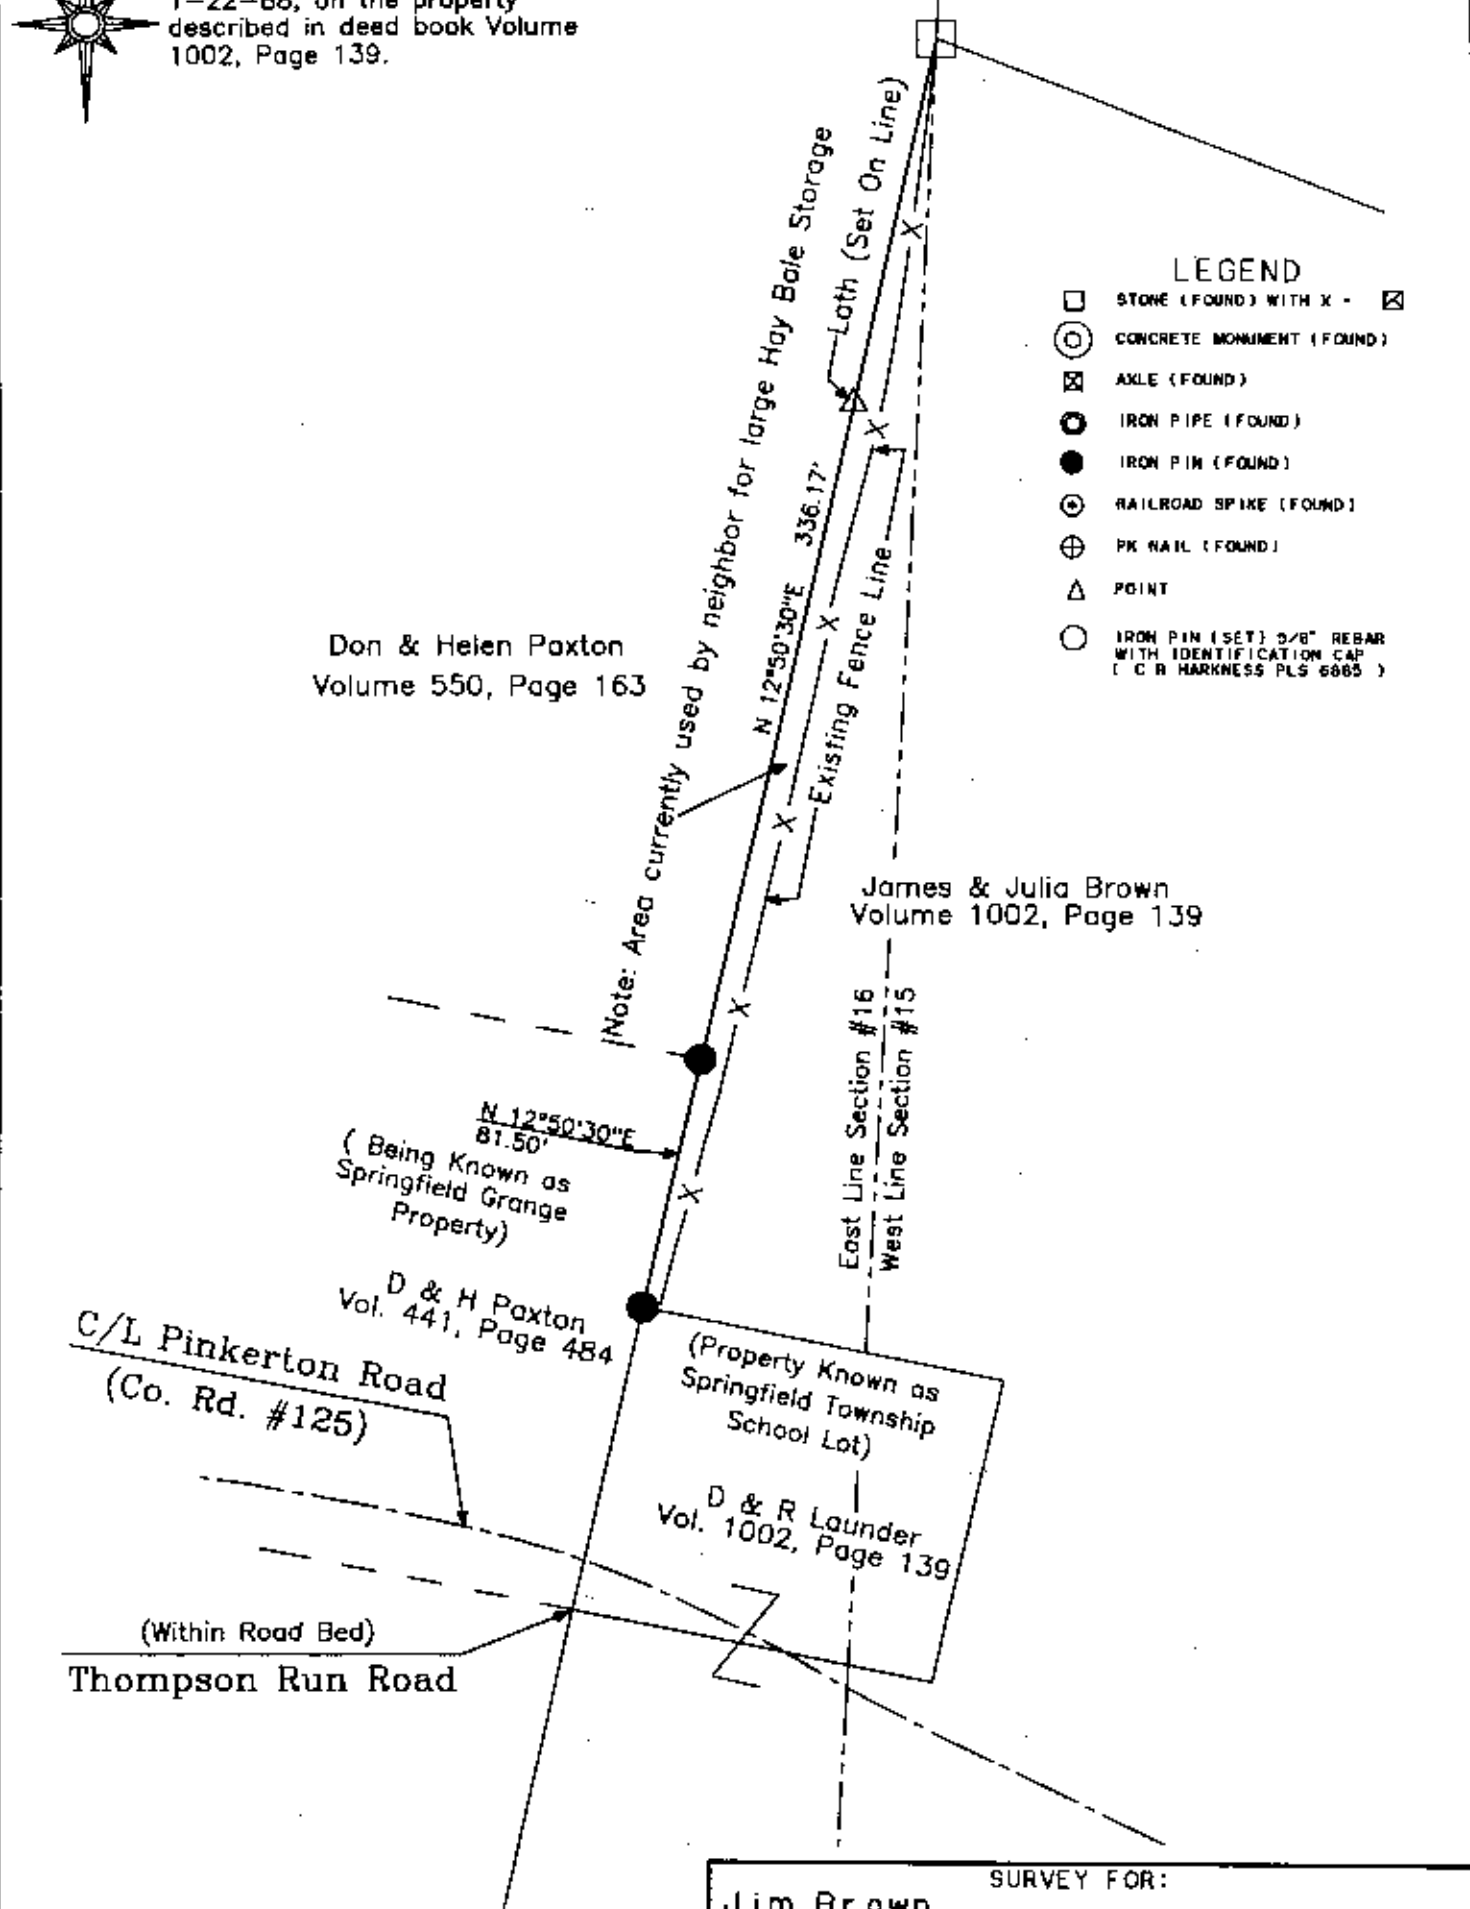

This plat was prepared by C. R. Harkness Surveying & Mapping Inc., from an actual survey and is intended to be used for the location of the property line shown and does not intend to show all or any easements of record, nor encroachments unless otherwise indicated.

OFFICE COPY
NOT RECORDABLE

SURVEY FOR:	
Jim Brown 2120 Pinkerton Road Zanesville, Ohio 43701	
SECTION: #16	TOWNSHIP: #16
TWP: Springfield	COUNTY: Muskingum
STATE OF OHIO	
Survey Date: 10-23-95	Drw date 10-30-95 By: SBT
C. R. HARKNESS SURVEYING & MAPPING INC. 768 DRYDEN ROAD Zanesville, Ohio 43701 Phone (614) 454-6367	
Job Number: #685	Drawing/Sheet No. Plat #01