

—

[illegible]




OFFICE COPY
NOT RECORDABLE

Index: Activity

62-48-01-65

1445 FORTS LN

Bearings are based on
the east line of Lot #1 of
Hideaway Acres (P.B. 10 Pg. 29)

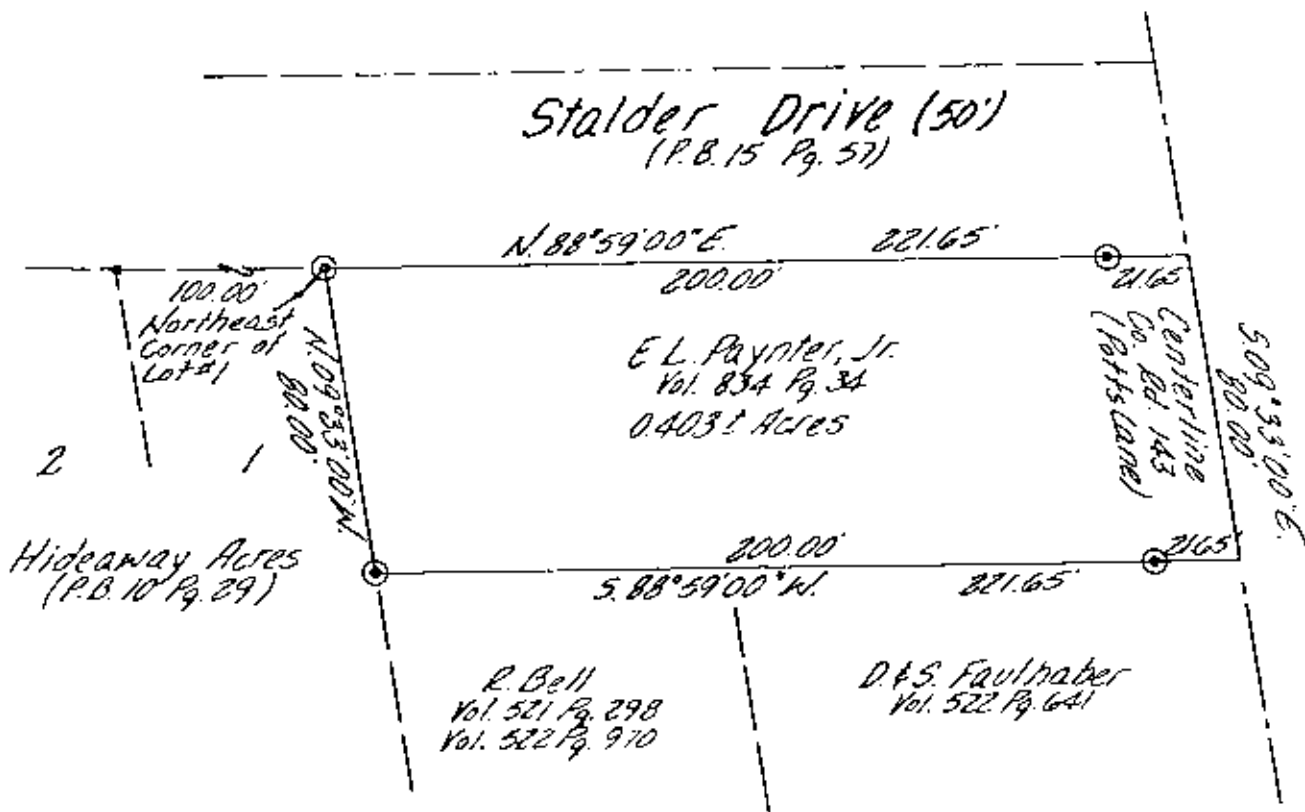

Being a part of the North West Quarter
of Section 14, Township 16, Range 14,
of the Congress Lands East of the
Scioto River, Springfield Township,
Muskingum County, Ohio.


I hereby certify the above
plat and survey to be correct
as prepared by me, this 26th
day of November 1985.

**OFFICE COPY
NOT RECORDABLE**

W. J. BIEDENBACH
REG. SURVEYOR #5718

- ⊙ ~ Iron Pin Set (1/2" id. x 30" long iron pipe)
- ~ Existing Iron Pin (iron survey marker)

Citation of Pertinent Documents
Plat - P.B. 10 Pg. 29
Plat - P.B. 15 Pg. 57
Deed - Vol. 834 Pg. 34
MusK. Co. Tax Map

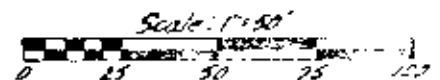

W. J. BIEDENBACH & ASSOC. Surveying & Mapping 3120 Lisa Ln. Zanesville, Ohio 43701 (614) 453-4850	
Drawn by: <i>LDL</i>	Date: 11-23-83
Scale: 1" = 50'	Checked by: <i>LDL</i>

ok