

62-51-01-23
1969 POTTS LN

Franklin D. & Karyl L. Reed
8/13/90

Situated in the State of Ohio, County of Muskingum, Township of Springfield, Twp. 16, Range 14, part of the Southwest Quarter of Section 14, bounded and described as follows:

Commencing at the Southeast corner of the Southwest Quarter of Section 14; thence West on Section line 716.10 feet to a point; thence North 6° 05' East 550.00 feet to an axle found, the place of beginning; thence North 83° 30' 00" West along Conns Potato Chips, Vol. 586, Page 791, 701.47 feet to the center of Potts Lane passing an axle at 669.87 feet; thence along the center of Potts Lane North 16° 56' 30" East 203.37 feet to a point; thence along the South line of Hidden Paradise Subdivision, Plat lot 12, Page 11, South 83° 30' 00" East 663.84 feet to an iron pin set, passing an iron pin set at 29.60 feet; thence South 6° 16' 46" West 200.00 feet to the place of beginning, passing a pipe found at 0.69 feet and an axle found at 100.00 feet, containing 3.134 acres more or less.

Bearings are based on the South line of the Southwest Quarter of Section 14 bearing North 90° 00' 00" West.

Being all of Auditor's Parcel Numbers 62-62-51-01-22-000 & 62-62-51-01-23-000.

Irons pins set are No. 5 reinforcing bars 30 inches long with plastic I. D. caps.

Deef Reference: Volume 486, Page 30 and Volume 516, Page 960.

Survey & Description By:

R. L. Daniel
Registered Surveyor No. 5410


DESCRIPTION APPROVED
FOR AUDITOR'S TRANSFER

BY

R L Daniel
8-15-90

R L DANIELS & ASSOC.
 81 Rainer Rd.
 Roseville, Ohio 43777
 Ph. (614) 697-7480

Hidden Paradise
 Sub-division
 Plat Book 12, Page 11

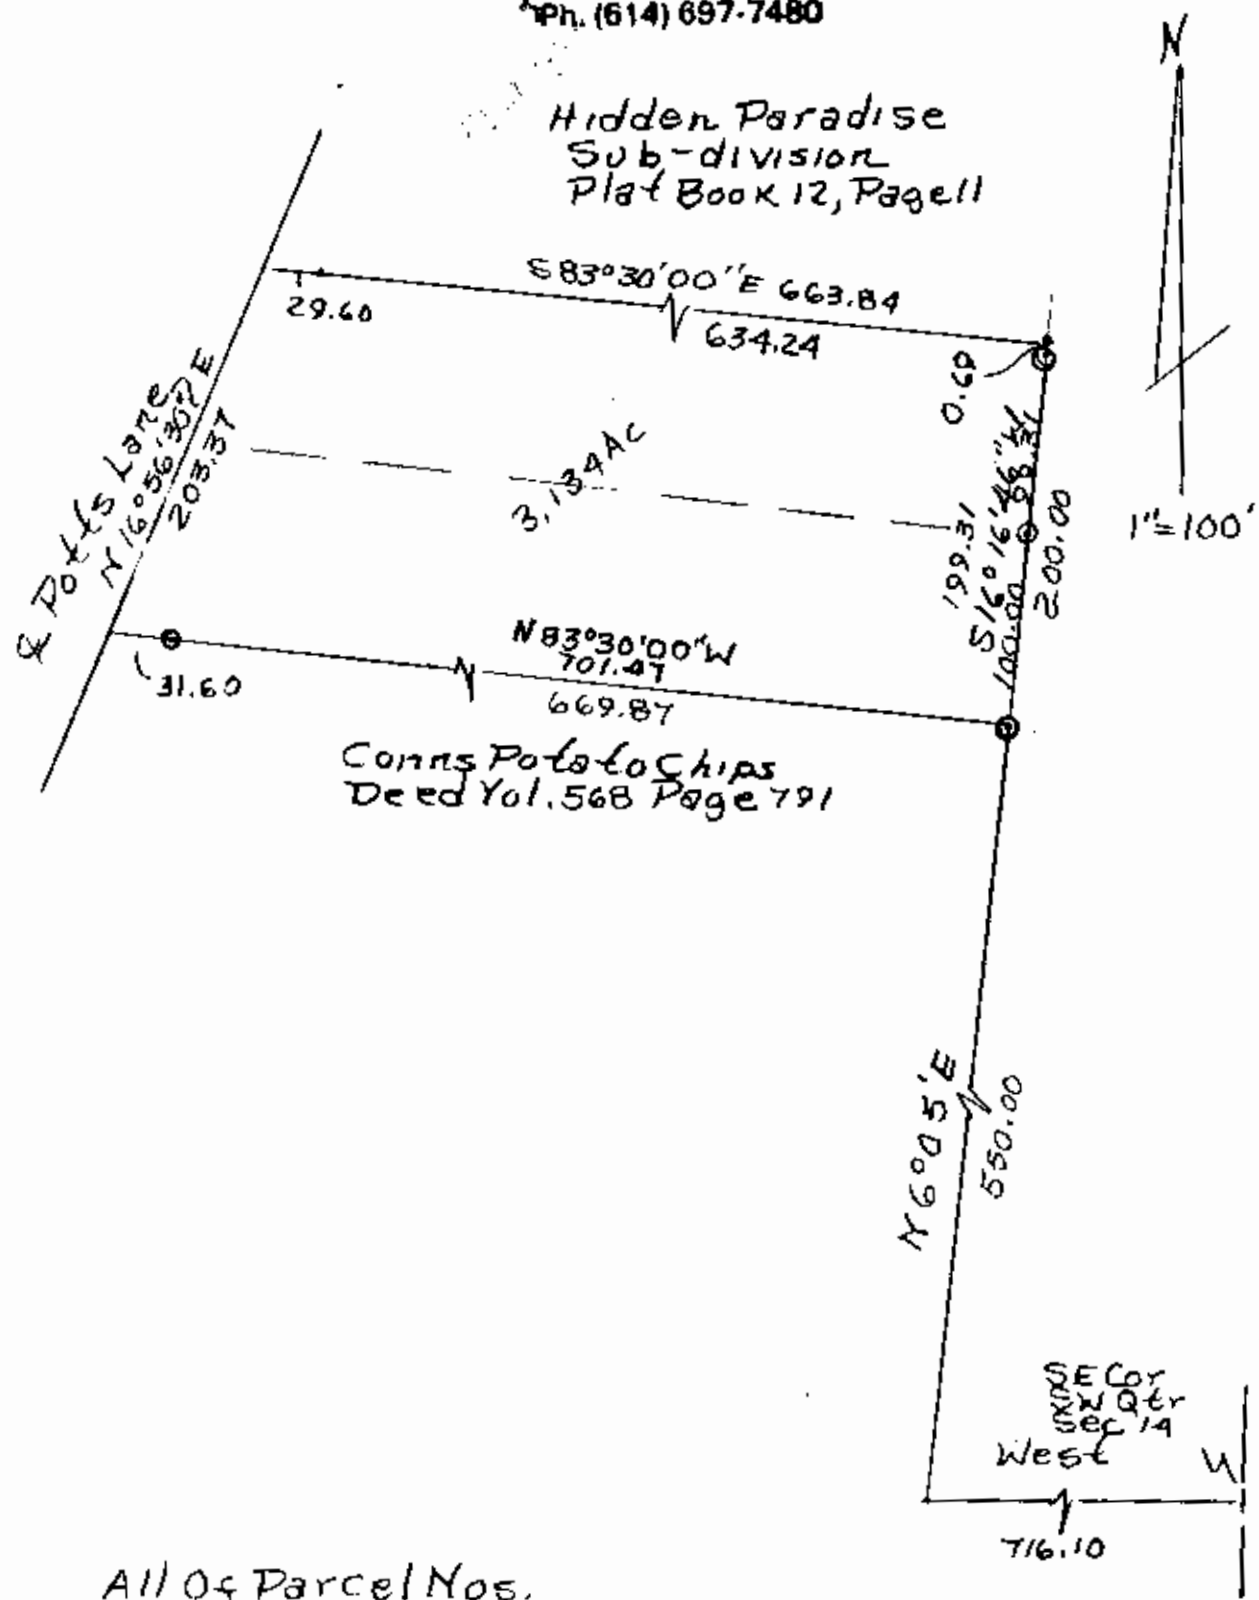

All of Parcel Nos.
 62-62-51-01-22-000
 62-62-51-01-23-000
 IP in set No. 5 Reing
 Bars 30' Lg.

DESCRIPTION APPROVED
 FOR AUDITOR'S TRANSFER

BY J L Hanch
 8-15-90

OFFICE OF Karyl L Reed
 Deed NOT RECORDED
 Vol. 486, Page 381
 BY R L Daniels, Surveyor 5410
 Muskingum County, Springfield
 Township, T16, R14, Section 14.