


The bearings on this plat are based on State Plane Coordinate Grid (Ohio South 1983) derived from GPS Observations.

# Westwood Drive Subdivision

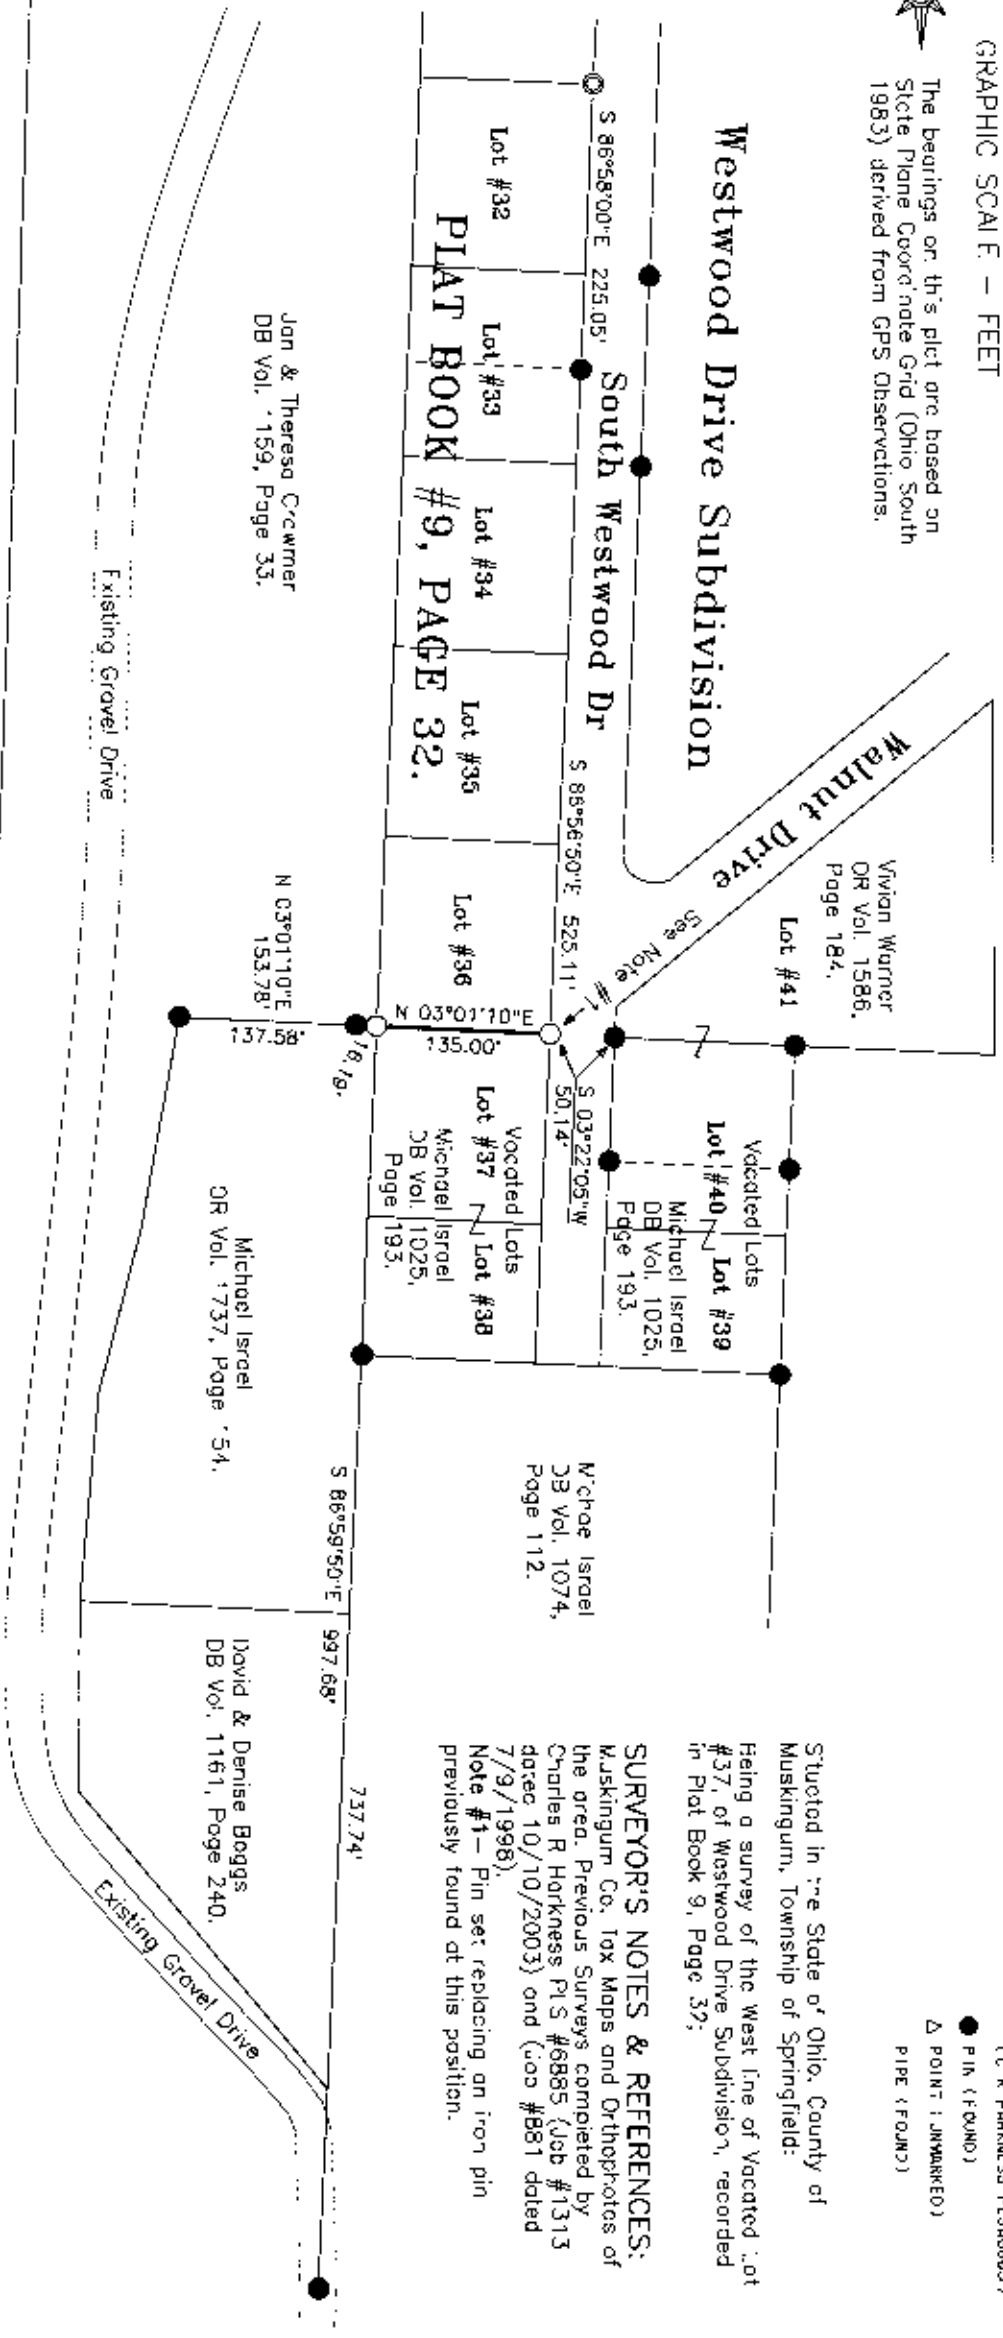

## LEGEND

- PIN (SET) 5/8" REBAR CAPED (C.R. HARKNESS PLUMBING)
- PIN (FOUND)
- △ POINT (UNMARKED)
- PIPE (FOUND)

Situated in the State of Ohio, County of Muskingum, Township of Springfield:  
Being a survey of the West line of Vacated Lot #37, of Westwood Drive Subdivision, recorded in Plat Book 9, Page 32;

**SURVEYOR'S NOTES & REFERENCES:**  
Muskingum Co. Tax Maps and Orthophotos of the area. Previous Surveys completed by Charles R. Harkness PLS #6885 (Job #1313 dated 10/10/2003) and (Job #881 dated 7/9/1998).  
Note #1 - Pin set replacing an iron pin previously found at this position.



This plat was prepared by C. R. Harkness Surveying & Mapping Inc. in accordance with Chapter 4737 of the Administrative Code, from an actual survey and is intended to be used as a location and certification of the surveyed subdivision. It does not intend to show all or any encumbrances of record unless otherwise indicated.

*Charles R. Harkness*  
**NOT RECORDED**

|                                              |  |                                    |  |
|----------------------------------------------|--|------------------------------------|--|
| SURVEY FOR:                                  |  | HARKNESS SURVEYING & MAPPING, INC. |  |
| Michael Israel                               |  | 8205 OLD TOWN ROAD                 |  |
| South Westwood Drive, Zanesville, Ohio 43701 |  | ROSEVILLE, OHIO 43777              |  |
| SURVEYED: Jan/2007                           |  | PHONE/FAX (740) 849-0122           |  |
| DRAWN: 2/7/2007                              |  | JOB: #1565                         |  |
| TWP: RANGE: TWP=5:Springfield                |  | DRAWING: PLAT #01                  |  |
| COUNTY: Muskingum                            |  | STATE: Ohio                        |  |