

Description For Conveyance

Being in the northwest corner of Section 2, Township 15, Range 14, Springfield Township, Muskingum County, Ohio, being more particularly described as follows:

Beginning at an iron pin at the northwest corner of said section

Thence $S 3^{\circ} 20' 15'' W$ for 113.52 feet to an iron pin;

Thence $S 71^{\circ} 36' 50'' E$ for 214.18 feet to an iron pin;

Thence $S 8^{\circ} 53' 10'' W$ for 280.50 feet to a post;

Thence $S 56^{\circ} 01' 20'' E$ for 158.29 feet to a point;

Thence $S 55^{\circ} 48' 59'' E$ for 307.80 feet to an iron pin, passing through an iron pin at 6.33 feet;

Thence $S 77^{\circ} 36' 15'' E$ for 348.70 feet to a point in Pott's Lane, passing through an iron pin at 316.49 feet;

Thence $N 38^{\circ} 04' 50'' E$ for 190.41 feet to an iron spike in Pott's Lane;

Thence $N 87^{\circ} 35' W$ for 400.75 feet to an iron pin;

Thence $N 2^{\circ} 25' E$ for 100.00 feet to an iron pin;


Thence $S 87^{\circ} 35' E$ for 207.35 feet to an iron pin;

Thence $N 2^{\circ} 25' E$ for 154.00 feet to an iron pin;

Thence $N 87^{\circ} 35' W$ for 817.04 feet to the point of beginning containing 6.73 Acres

Subject to all legal Highways

OFFICE COPY
NOT RECORDABLE

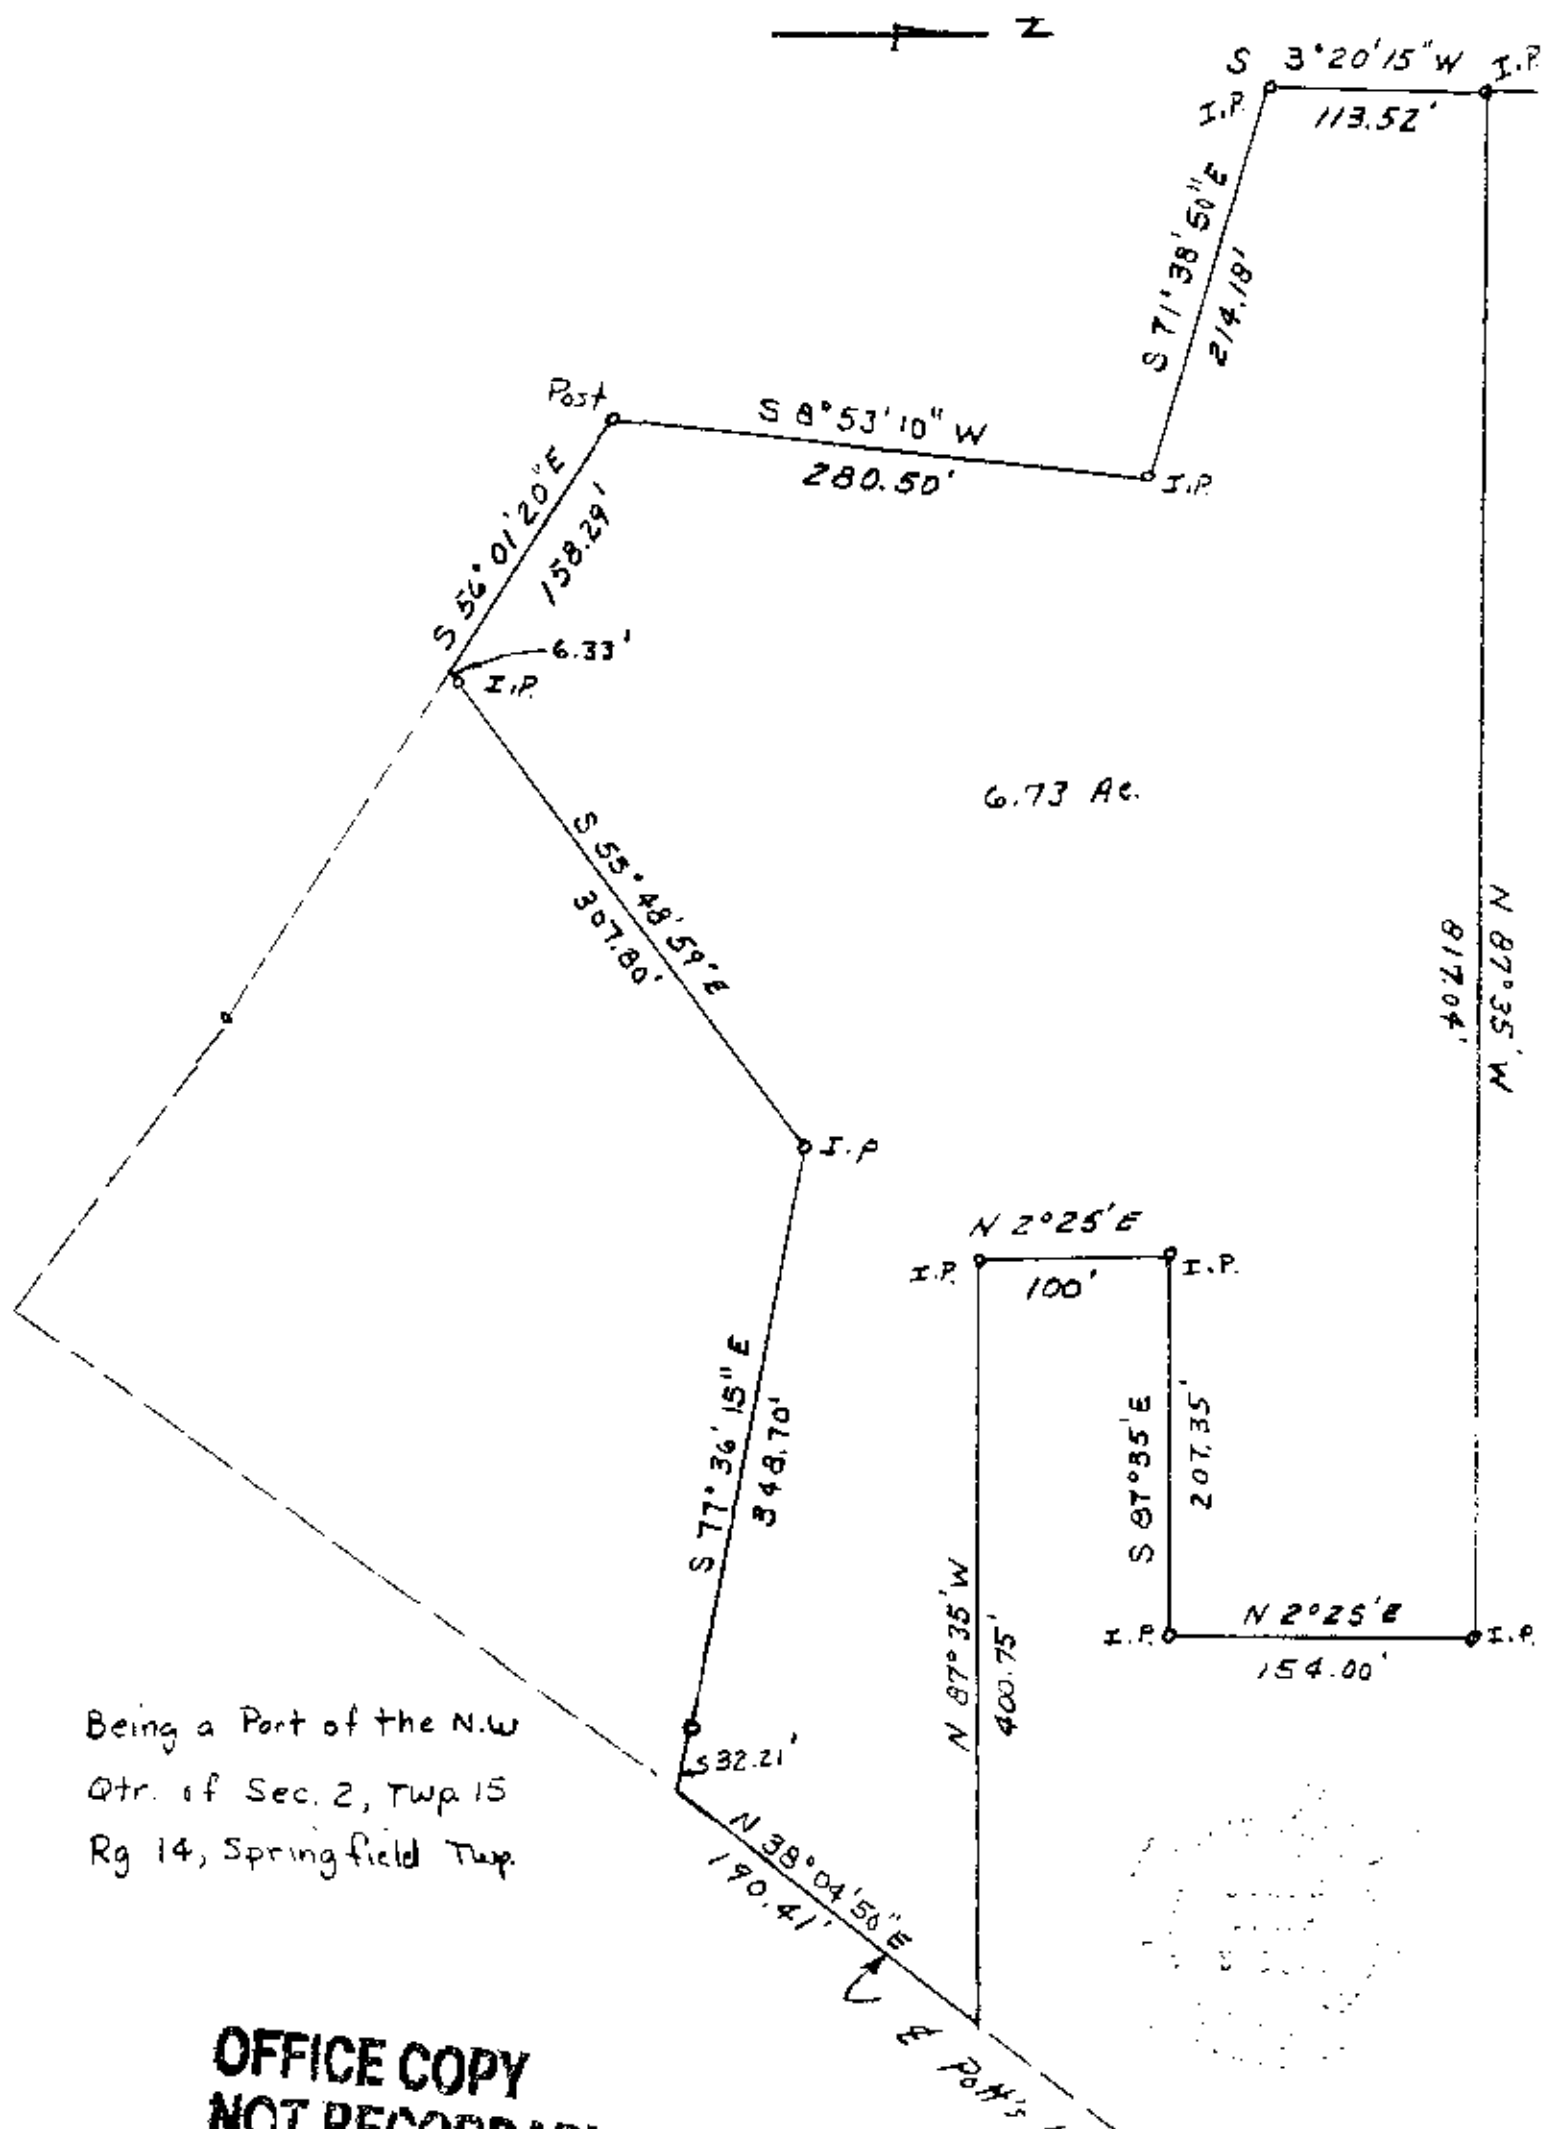

OFFICE COPY
NOT RECORDABLE

OFFICE COPY
NOT RECORDABLE
S-5843
2/79