


P:\Client\Survey\21260 Lackney Boundary Survey\Mapping\21260 Lackney Boundary Survey.dwg Layout:2 by jdeltrick on 10/11/2021 @ 08:17:37 am ~ @ Utility Technologies International

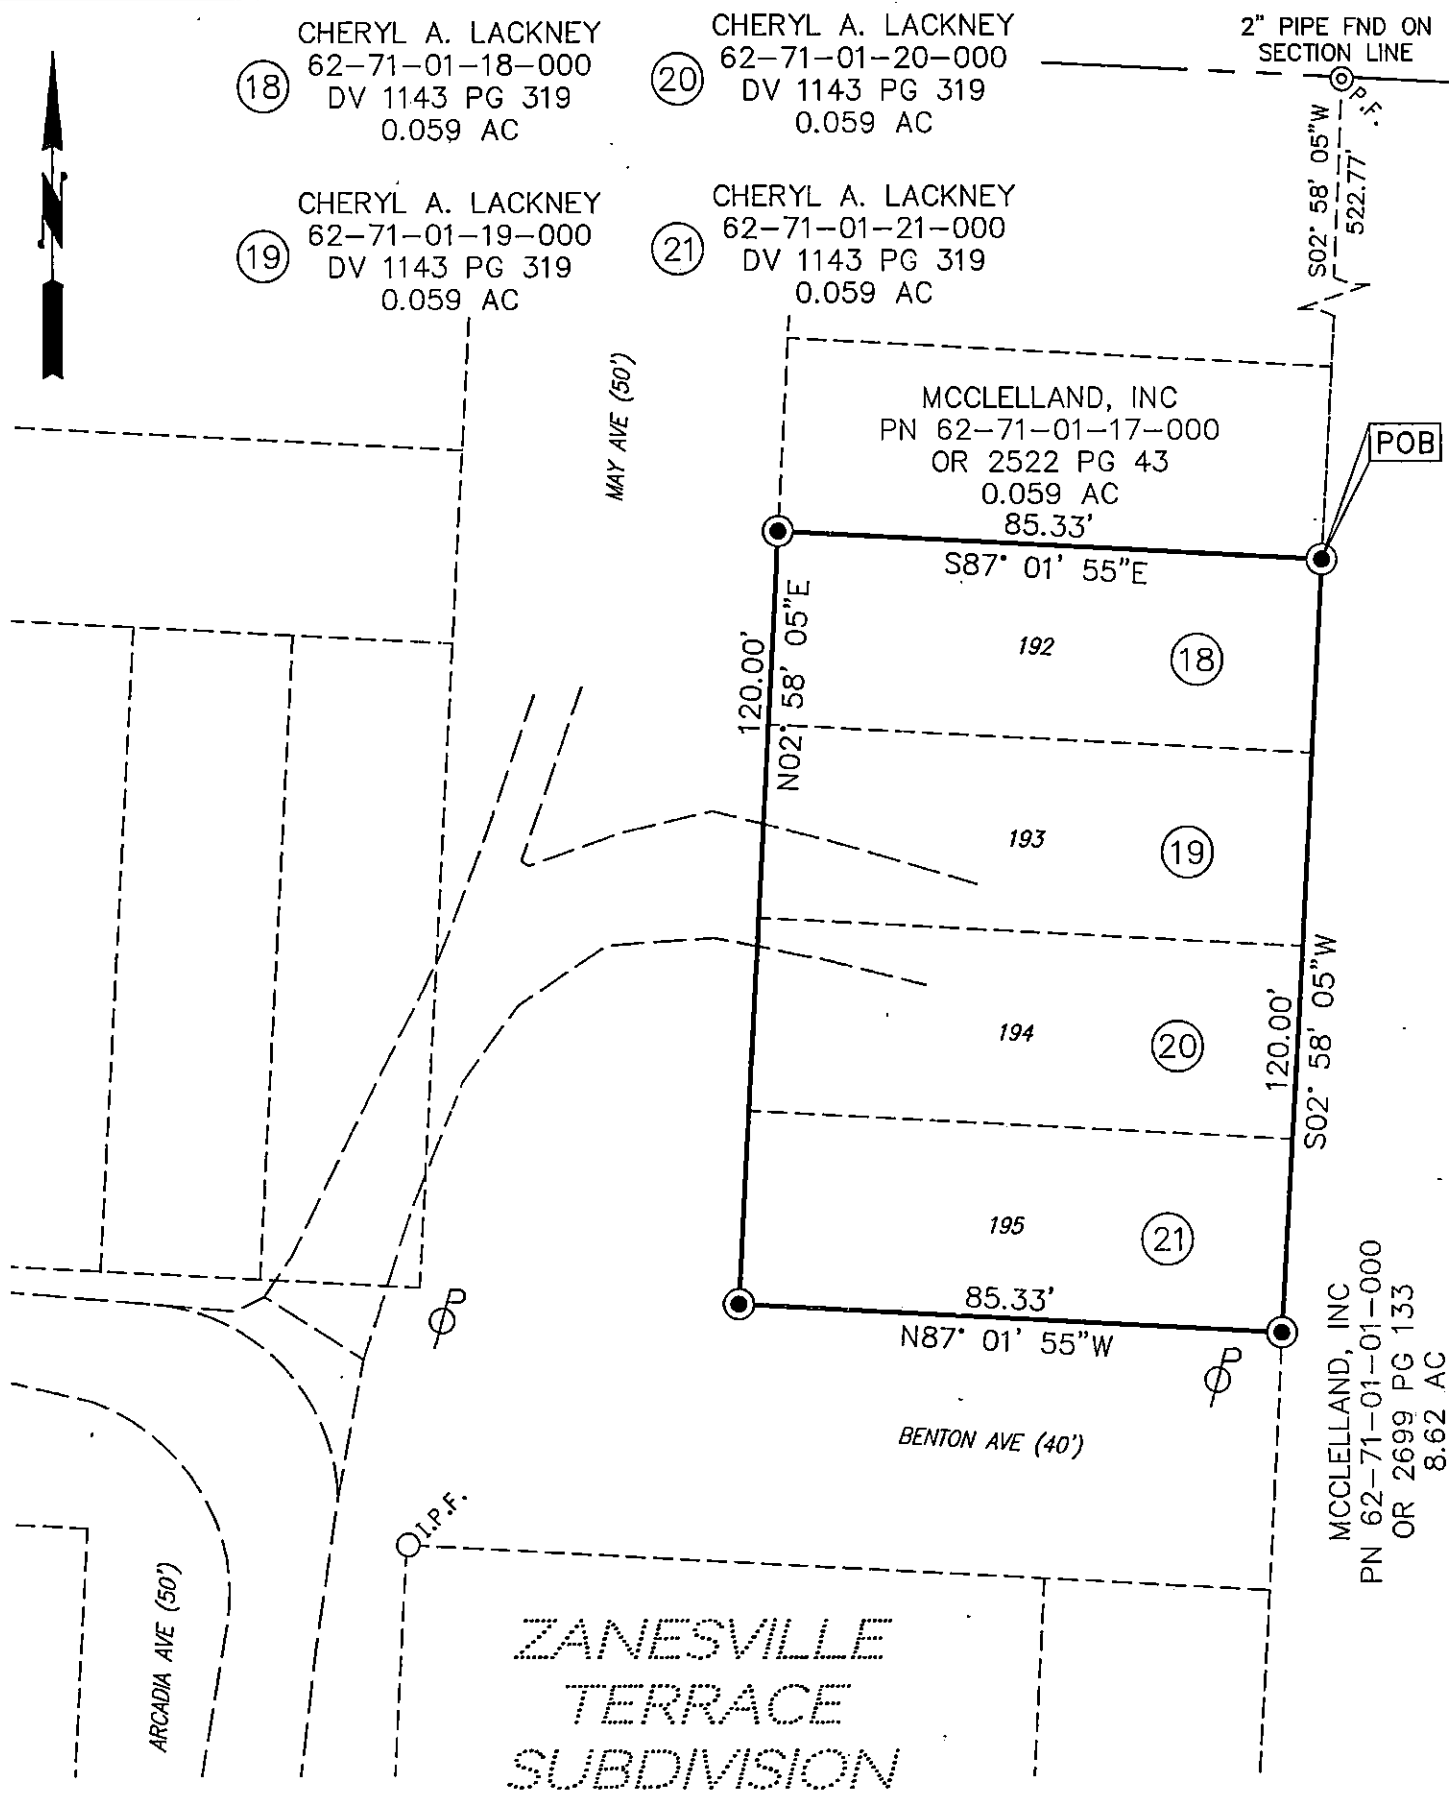


LEGEND

- STONE
- ⊙ P.F. PIPE FOUND
- I.P.F. IRON PIN FOUND
- ⊙ CONCRETE MONUMENT FOUND
- ⬡ POST FOUND
- ⊙ M.N.F. MAG NAIL FOUND
- ⊗ AXLE AXLE FOUND
- CAPPED REBAR SET

0 15 30
1 inch = 30 ft.

BEARINGS & DISTANCES EXPRESSED IN GRID
COORDINATES, OH-SPC SOUTH, NAD83(2011).
BASED ON FIELD SURVEY COMPLETED 10-05-2021.

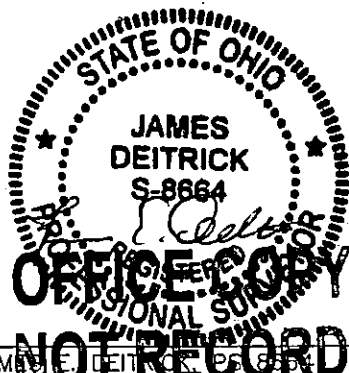

**UTILITY
TECHNOLOGIES
INTERNATIONAL**

UTI PROJECT #:
21-260

DATE:
10/10/2021

SCALE:
1" = 30'

**PLAT OF SURVEY
CHERYL LACKNEY**
2390 ARCADIA AVE, ZANESVILLE, OH
62-71-01-21-000, -20-000, -19-000, -18-000
N 1/2 SECT 2, CONGRESS LANDS E OF SCIOTO